



Beaufort County Public Works

Stormwater Infrastructure

Project Summary

Project Summary: Twickenham Plantation Road - Phase II

Narrative Description of Project:

Installed (1) access pipe, (1) crossline pipe and (2) bleeder pipes. Extended (1) access pipe. Installed rip rap and hydroseeded for erosion control.

Completion: Nov-10

2007-98A / Twickenham Plantation Road -	Labor Hours	Labor Cost	Equipment Cost	Material Cost	Contractor Cost	Indirect Labor	Total Cost
APINS / Access pipe - installed	118.0	\$2,584.70	\$619.47	\$2,081.43	\$0.00	\$0.00	\$5,285.60
ASBUILT / Asbuilt - Project	3.0	\$58.65	\$12.36	\$7.89	\$0.00	\$0.00	\$78.90
AUDIT / Audit Project	2.5	\$51.20	\$0.00	\$0.00	\$0.00	\$0.00	\$51.20
CLPINS / Crossline Pipe - Installed	50.0	\$1,075.62	\$187.30	\$558.61	\$0.00	\$0.00	\$1,821.53
COMP / Compile Project	2.5	\$51.20	\$0.00	\$0.00	\$0.00	\$0.00	\$51.20
HAUL / Hauling	301.5	\$6,518.29	\$3,934.52	\$6,207.56	\$0.00	\$0.00	\$16,660.37
HYDR / Hydroseeding	41.0	\$918.20	\$111.56	\$460.78	\$0.00	\$0.00	\$1,490.54
LM / Loading Materials	328.0	\$7,337.41	\$4,596.53	\$919.17	\$0.00	\$0.00	\$12,853.11
LR / Level Road	2.0	\$46.96	\$8.24	\$13.15	\$0.00	\$0.00	\$68.35
PTS / Portable Toilet Service	0.0	\$0.00	\$0.00	\$0.00	\$75.00	\$0.00	\$75.00
SC / Sediment Control	48.0	\$1,076.03	\$346.46	\$145.37	\$0.00	\$0.00	\$1,567.86
WSDR / Workshelf - Dressed	23.0	\$514.64	\$203.34	\$62.86	\$0.00	\$0.00	\$780.84
Indirect Labor, Services and Supplies	0.0	\$0.00	\$0.00	\$0.00	\$0.00	\$13,759.71	\$13,759.71
2007-98A / Twickenham Plantation Road	919.5	\$20,232.90	\$10,019.78	\$10,456.82	\$75.00	\$13,759.71	\$54,544.20
Grand Total	919.5	\$20,232.90	\$10,019.78	\$10,456.82	\$75.00	\$13,759.71	\$54,544.20

Before



During



After



Project: Twickenham
Plantation Road
Phase II

Activity: Drainage
Maintenance














Project #:
2007-98A

Township:
Sheldon

Completed:
November 2010

Legend

Drainage Type


-  River
-  Stream
-  Outfall
-  Lateral
-  Lateral Pipe
-  Roadside
-  Roadside Pipe
-  Crossline
-  D/W
-  Access
-  Piped
-  Bleeder
-  Parcels

Installed rip rap on
pipe installations.

Installed (1) crossline pipe.
Hydroseeded for erosion
control.

Extended (1) access pipe.

Installed (1) access pipe
and (2) bleeder pipes.
Hydroseeded for erosion
control.

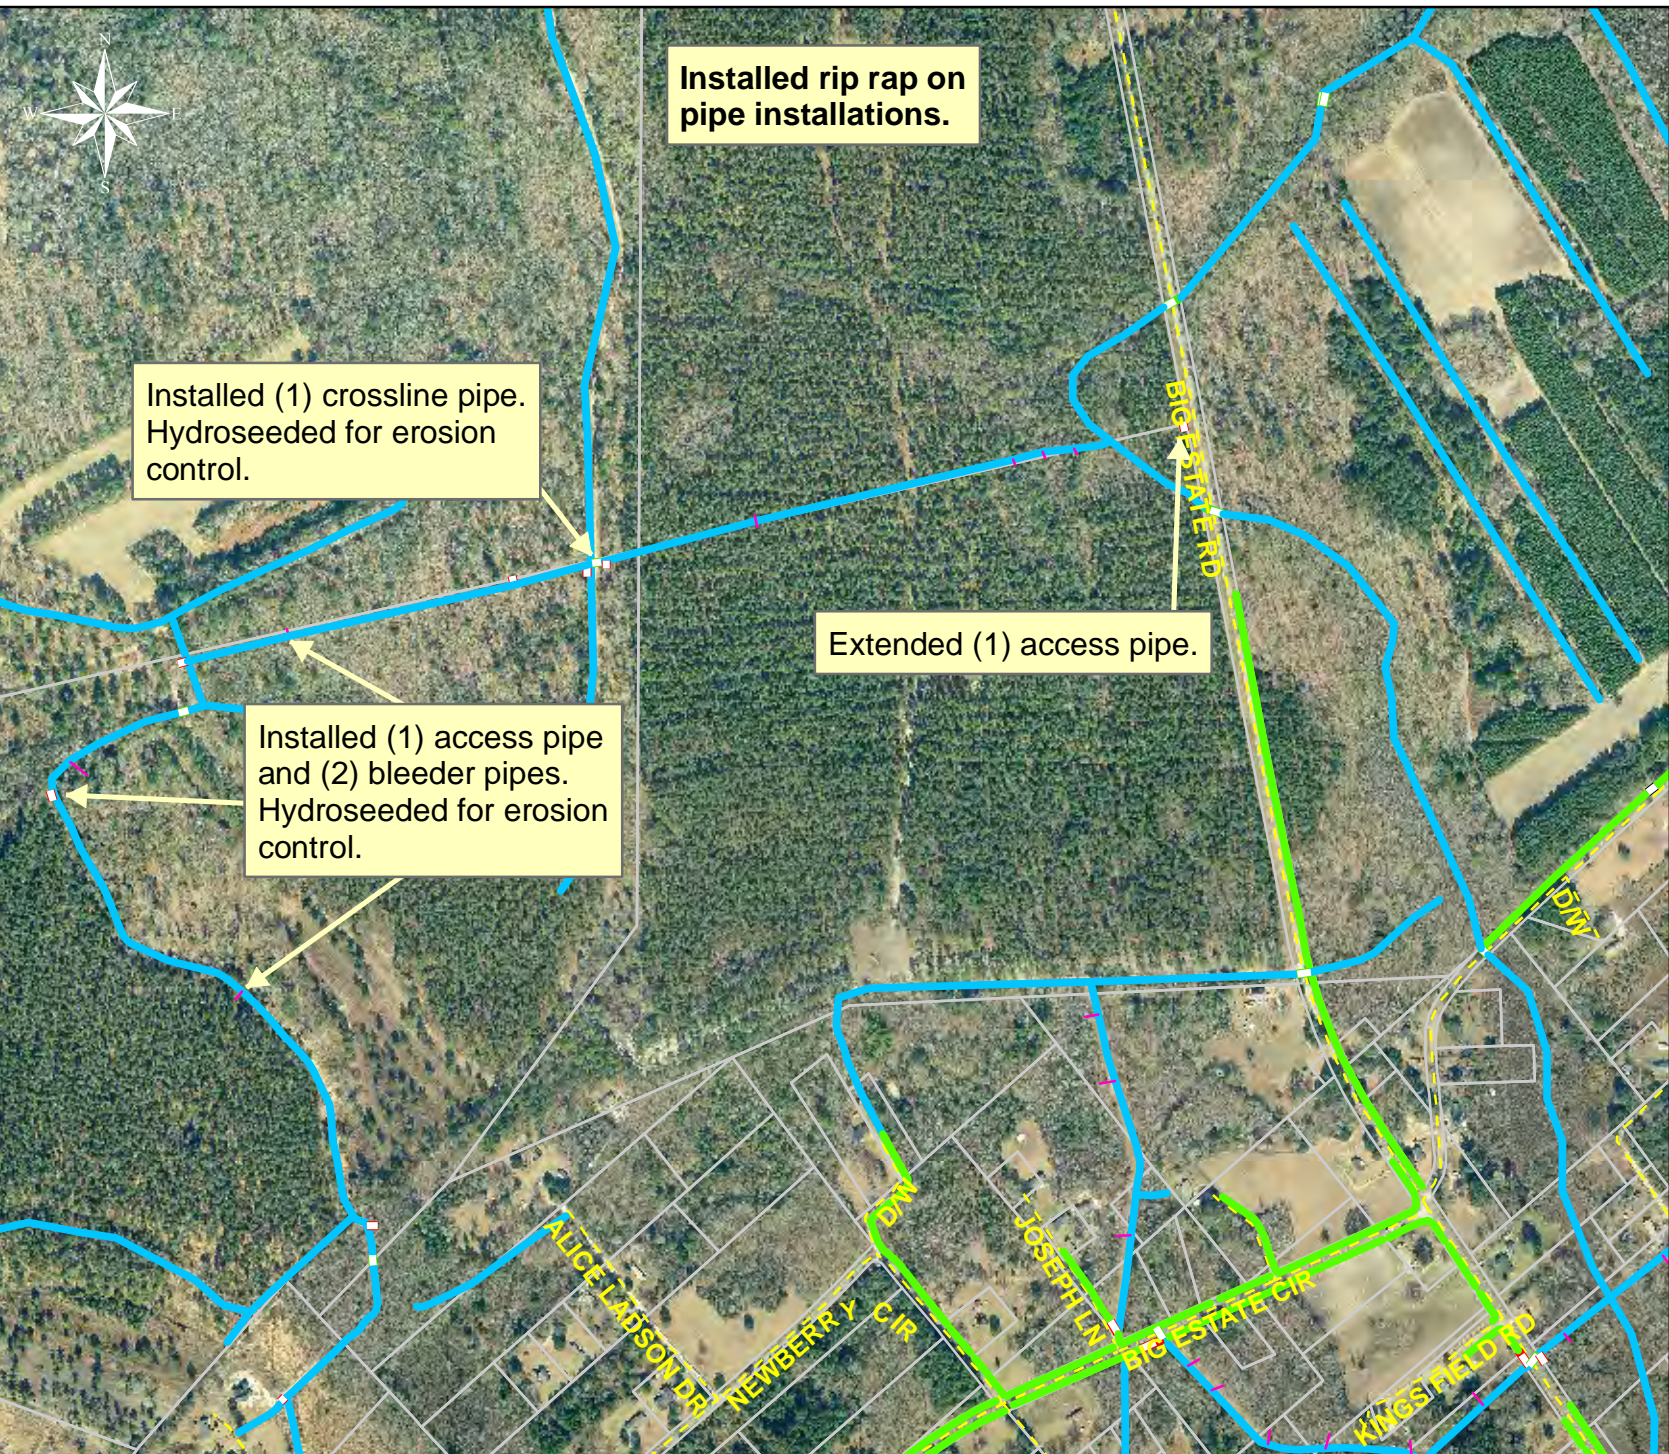

1 inch = 717 feet