



Beaufort County Public Works

Stormwater Infrastructure

Project Summary

Project Summary: Laurel Street West

Narrative Description of Project:

Project improved 2,662 L.F. of drainage system. Cleaned out 1,331 L.F. of roadside ditch. Road swept 2,662 L.F. Jetted (13) driveway pipes and (1) crossline pipe. Hydroseeded for erosion control.

Completion: Aug-11

2012-504 / Laurel Street West	Labor Hours	Labor Cost	Equipment Cost	Material Cost	Contractor Cost	Indirect Labor	Total Cost
AUDIT / Audit Project	1.0	\$20.48	\$0.00	\$0.00	\$0.00	\$0.00	\$20.48
DPJT / Driveway Pipe - Jetted	10.0	\$214.15	\$110.80	\$85.94	\$0.00	\$0.00	\$410.89
HAUL / Hauling	63.5	\$1,360.17	\$845.19	\$193.76	\$0.00	\$0.00	\$2,399.12
LM / Loading Materials	8.5	\$182.07	\$252.88	\$38.06	\$0.00	\$0.00	\$473.01
RS / Road Sweep	66.5	\$1,549.89	\$754.12	\$333.55	\$0.00	\$0.00	\$2,637.55
RSDCL / Roadside Ditch - Cleanout	75.5	\$1,722.59	\$506.26	\$140.13	\$0.00	\$0.00	\$2,368.97
SRD / Sweep roads	10.0	\$234.80	\$141.20	\$49.13	\$0.00	\$0.00	\$425.13
UTLOC / Utility locates	1.5	\$30.72	\$0.00	\$0.00	\$0.00	\$0.00	\$30.72
Indirect Labor, Services and Supplies	0.0	\$0.00	\$0.00	\$0.00	\$0.00	\$3,667.37	\$3,667.37
2012-504 / Laurel Street West Sub Total	236.5	\$5,314.87	\$2,610.43	\$840.57	\$0.00	\$3,667.37	\$12,433.24
Grand Total	236.5	\$5,314.87	\$2,610.43	\$840.57	\$0.00	\$3,667.37	\$12,433.24

Before



During



After



Project: Laurel Street West
Map 1

Activity: Drainage Maintenance














Project #: 2012-504


Township: Port Royal Island

Completed: August 2011

Legend

Drainage Type

-  River
-  Stream
-  Outfall
-  Lateral
-  Lateral Pipe
-  Roadside
-  Roadside Pipe
-  Crossline
-  D/W
-  Access
-  Piped
-  Bleeder
-  Parcels

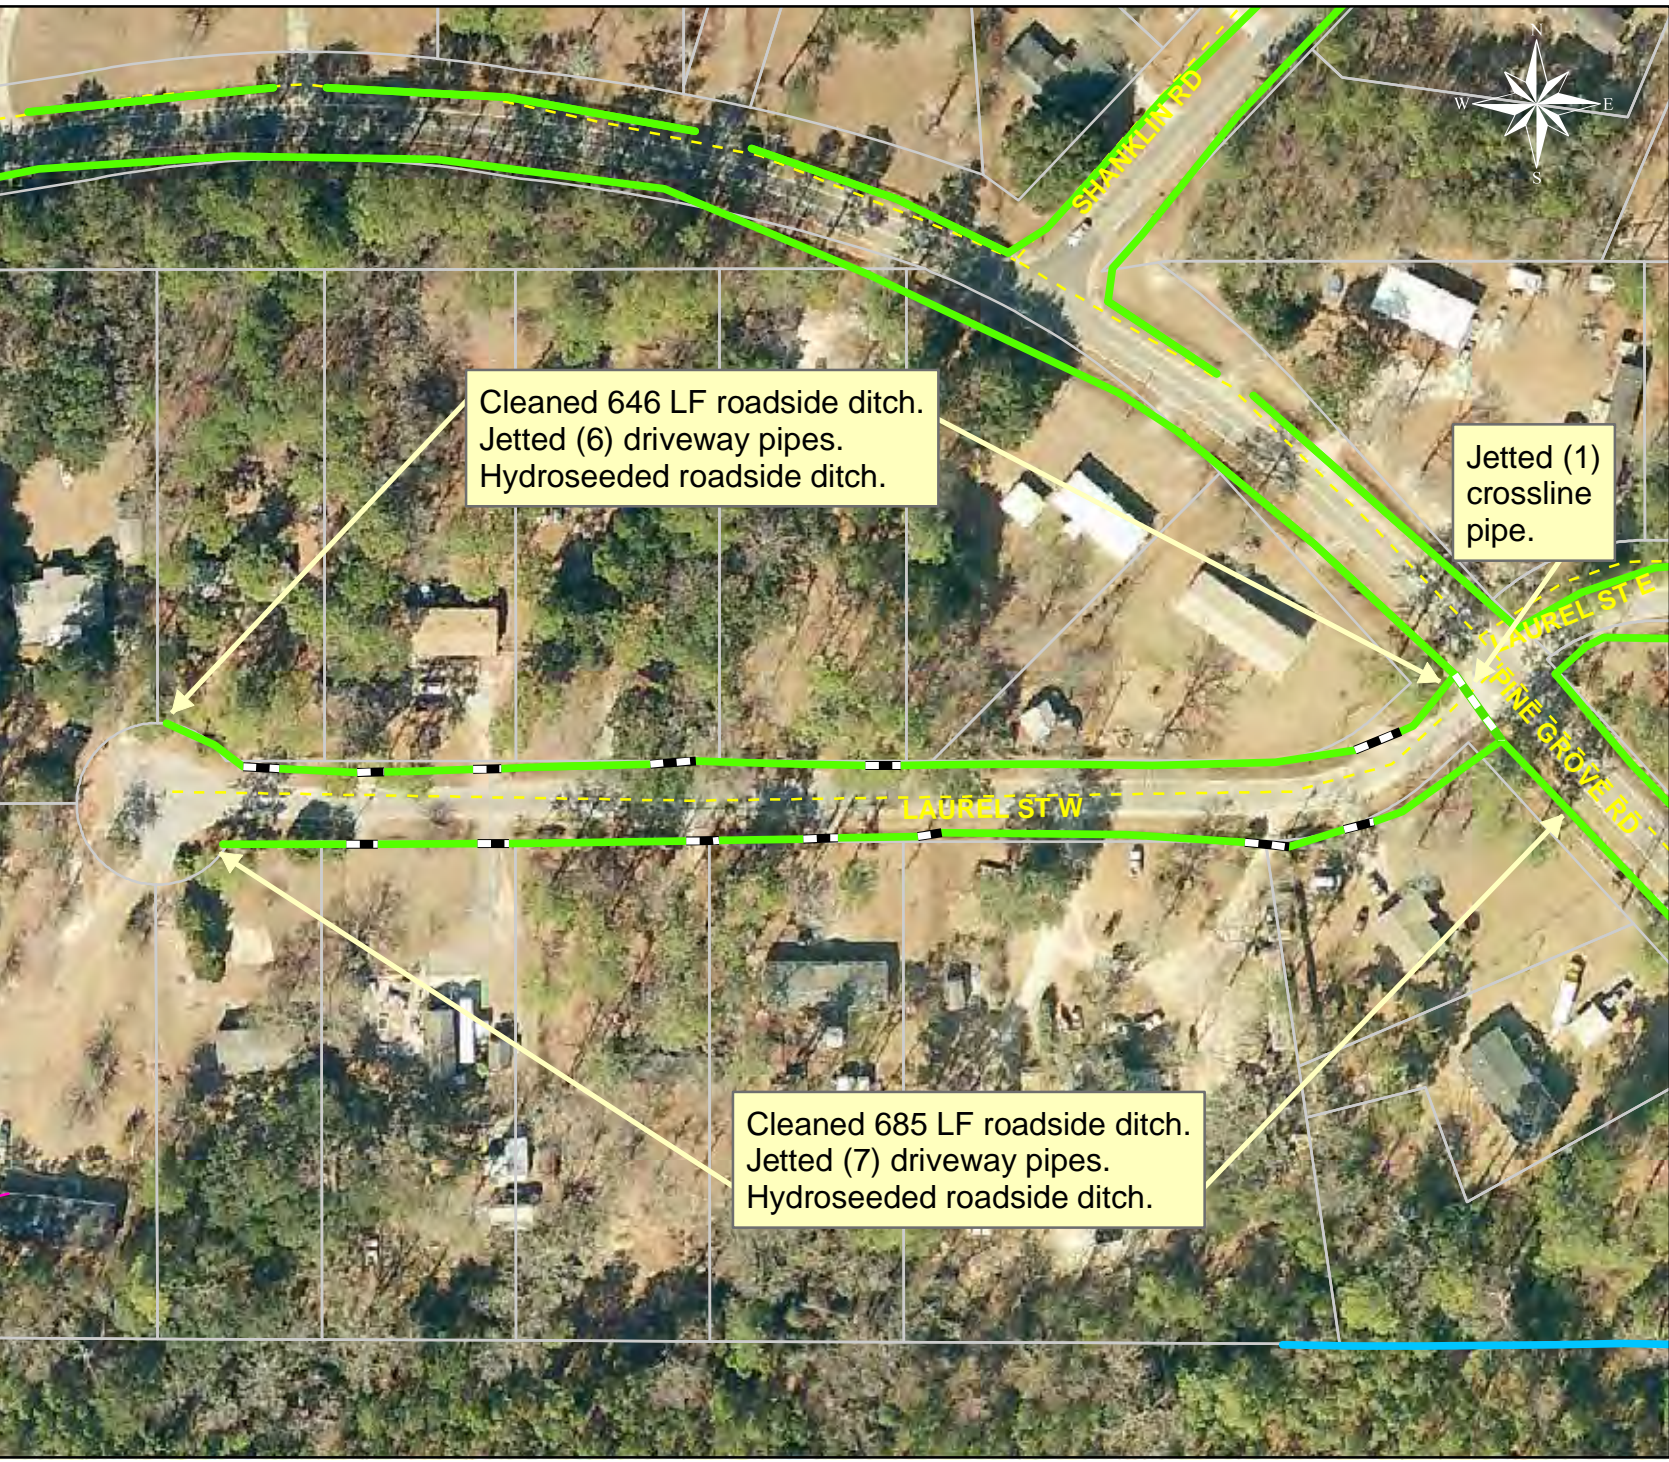

1 inch = 119 feet

Project: Laurel Street West
Map 2

Activity: Road Sweep














Project #: 2012-504


Township: Port Royal Island

Completed: August 2011

Legend

Drainage Type

-  River
-  Stream
-  Outfall
-  Lateral
-  Lateral Pipe
-  Roadside
-  Roadside Pipe
-  Crossline
-  D/W
-  Access
-  Piped
-  Bleeder
-  Parcels

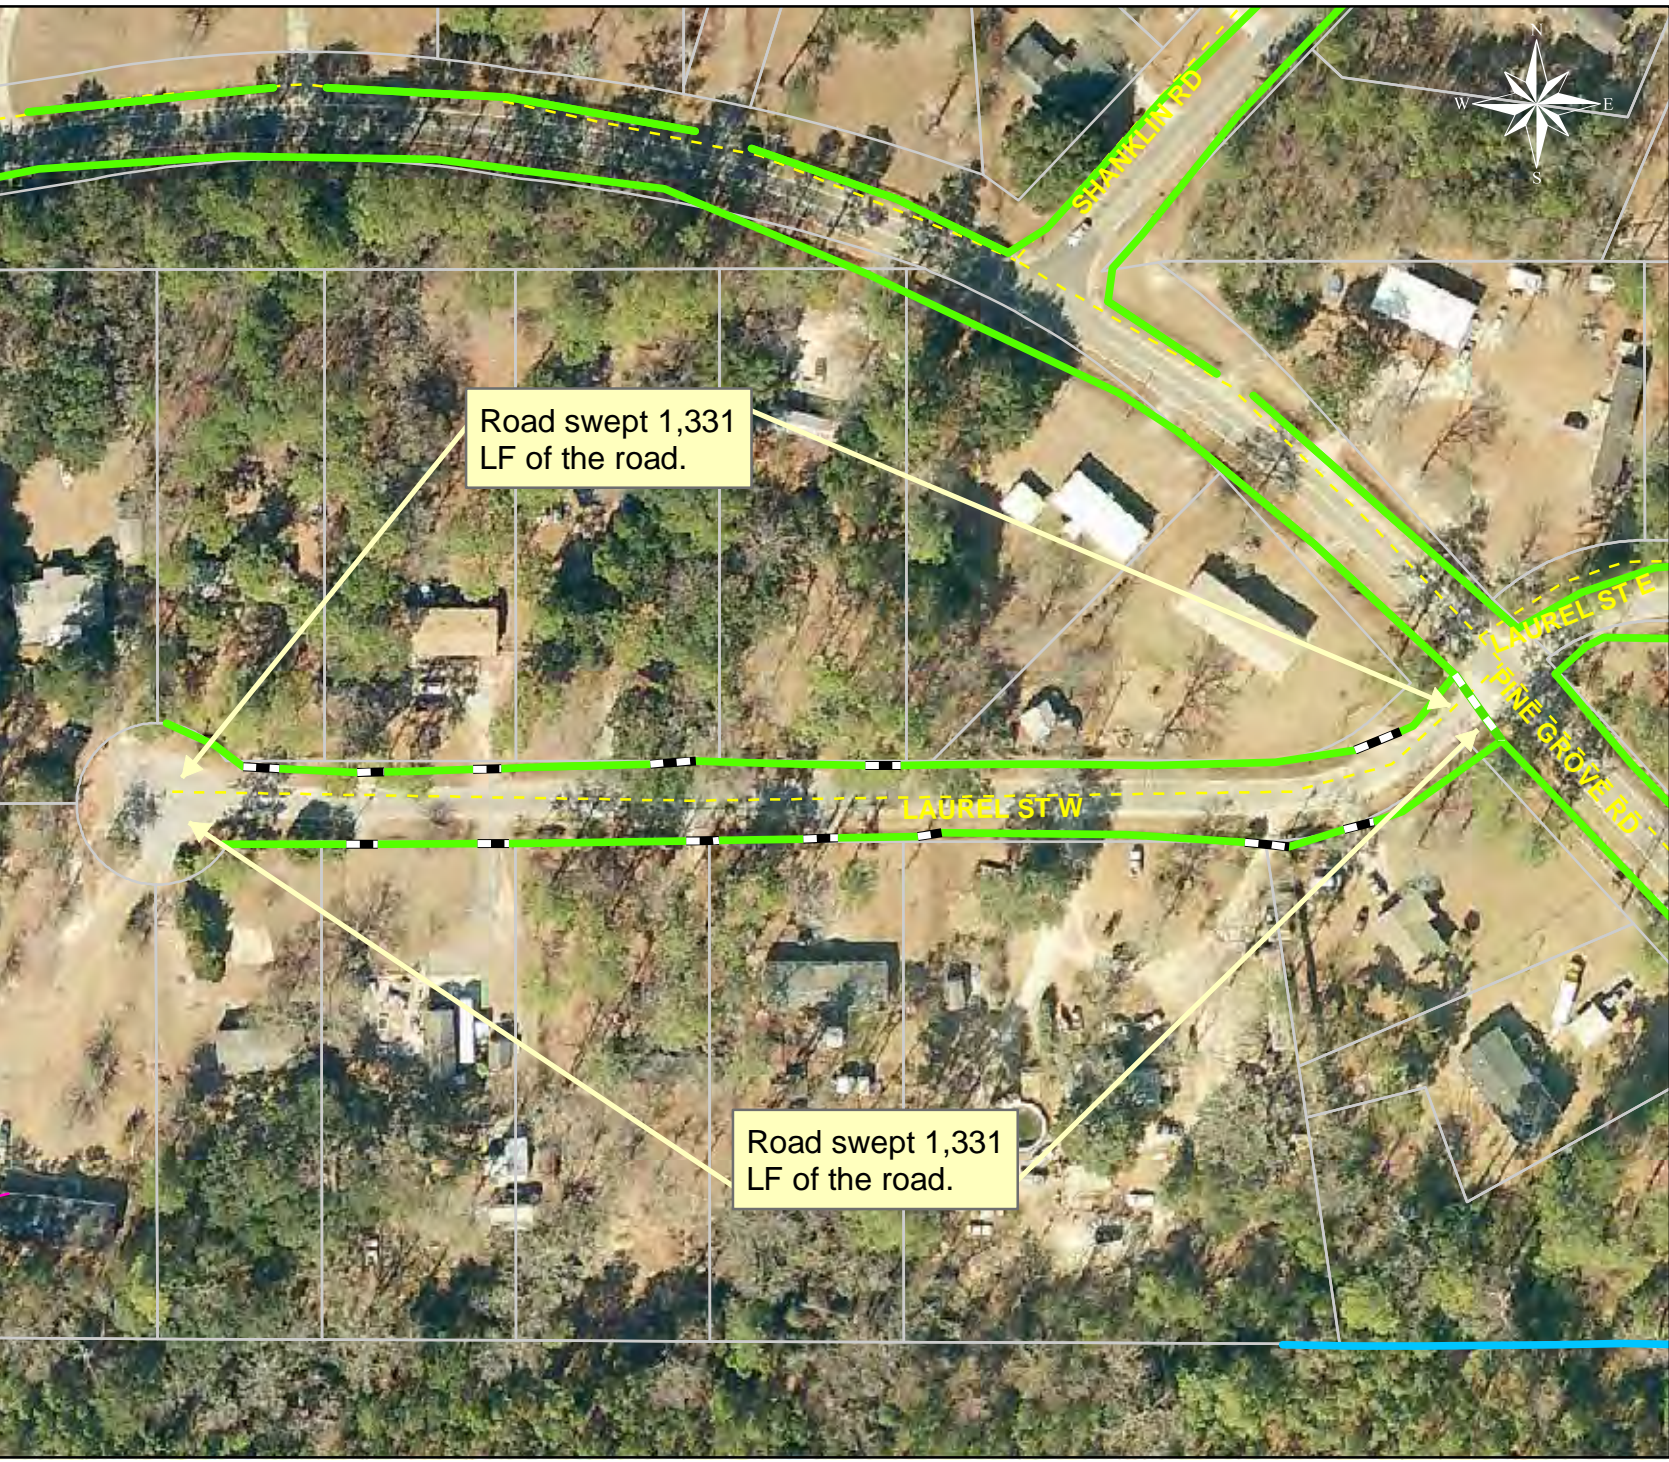

1 inch = 119 feet