



Beaufort County Public Works

Stormwater Infrastructure

Project Summary

Project Summary: Old Polowana Road

Narrative Description of Project:

Completion: Jul-11


Project improved 3,082 L.F. of drainage system. Bush hogged and cleaned out 1,447 L.F. of outfall ditch. Cleaned out 1,567 L.F. of roadside ditch. Replaced (2) driveway pipes to correct elevation. Cleaned out (2) catch basins. Jetted (3) crossline pipes, (5) driveway pipes, (2) access pipes, 8 L.F. of outfall pipe and 60 L.F. of roadside pipe. Installed rip rap and hydroseeded for erosion control.

2011-530 / Old Polowana Road	Labor Hours	Labor Cost	Equipment Cost	Material Cost	Contractor Cost	Indirect Labor	Total Cost
APJT / Access pipe - jetted	6.0	\$131.28	\$66.48	\$39.10	\$0.00	\$0.00	\$236.86
AUDIT / Audit Project	2.0	\$40.96	\$0.00	\$0.00	\$0.00	\$0.00	\$40.96
CLPJT / Crossline Pipe - Jetted	50.0	\$1,133.19	\$309.53	\$199.93	\$0.00	\$0.00	\$1,642.64
DPJT / Driveway Pipe - Jetted	32.0	\$700.16	\$354.56	\$173.44	\$0.00	\$0.00	\$1,228.16
DPRPL / Driveway Pipe - Replaced	48.0	\$1,072.16	\$218.30	\$1,271.33	\$0.00	\$0.00	\$2,561.78
HAUL / Hauling	177.5	\$3,858.39	\$2,362.53	\$1,556.56	\$0.00	\$0.00	\$7,777.48
HYDR / Hydroseeding	12.0	\$259.14	\$22.95	\$80.09	\$0.00	\$0.00	\$362.18
LM / Loading Materials	0.5	\$10.71	\$14.88	\$3.41	\$0.00	\$0.00	\$29.00
ODBH / Outfall ditch - bushhogged	16.0	\$342.64	\$211.84	\$60.08	\$0.00	\$0.00	\$614.56
ODCO / Outfall ditch - cleaned out	94.5	\$2,105.67	\$487.69	\$135.60	\$0.00	\$0.00	\$2,728.96
RSDCL / Roadside Ditch - Cleanout	194.0	\$4,317.75	\$973.66	\$317.50	\$0.00	\$0.00	\$5,608.90
UTLOC / Utility locates	1.5	\$30.72	\$0.00	\$0.00	\$0.00	\$0.00	\$30.72
Indirect Labor, Services and Supplies	0.0	\$0.00	\$0.00	\$0.00	\$0.00	\$535.02	\$535.02
2011-530 / Old Polowana Road Sub Total	634.0	\$14,002.77	\$5,022.39	\$3,837.03	\$0.00	\$535.02	\$23,397.21
Grand Total	634.0	\$14,002.77	\$5,022.39	\$3,837.03	\$0.00	\$535.02	\$23,397.21

Before



During

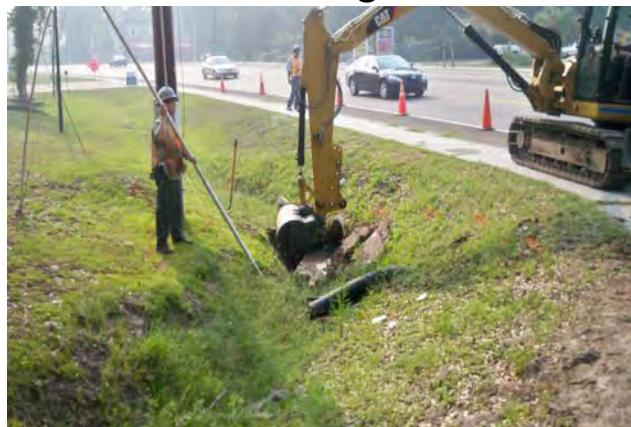

After




Project: Old Polowana Road Map 1

Activity: Drainage Maintenance

Project #: 2011-530

Township: St. Helena Island

Completed: July 2011

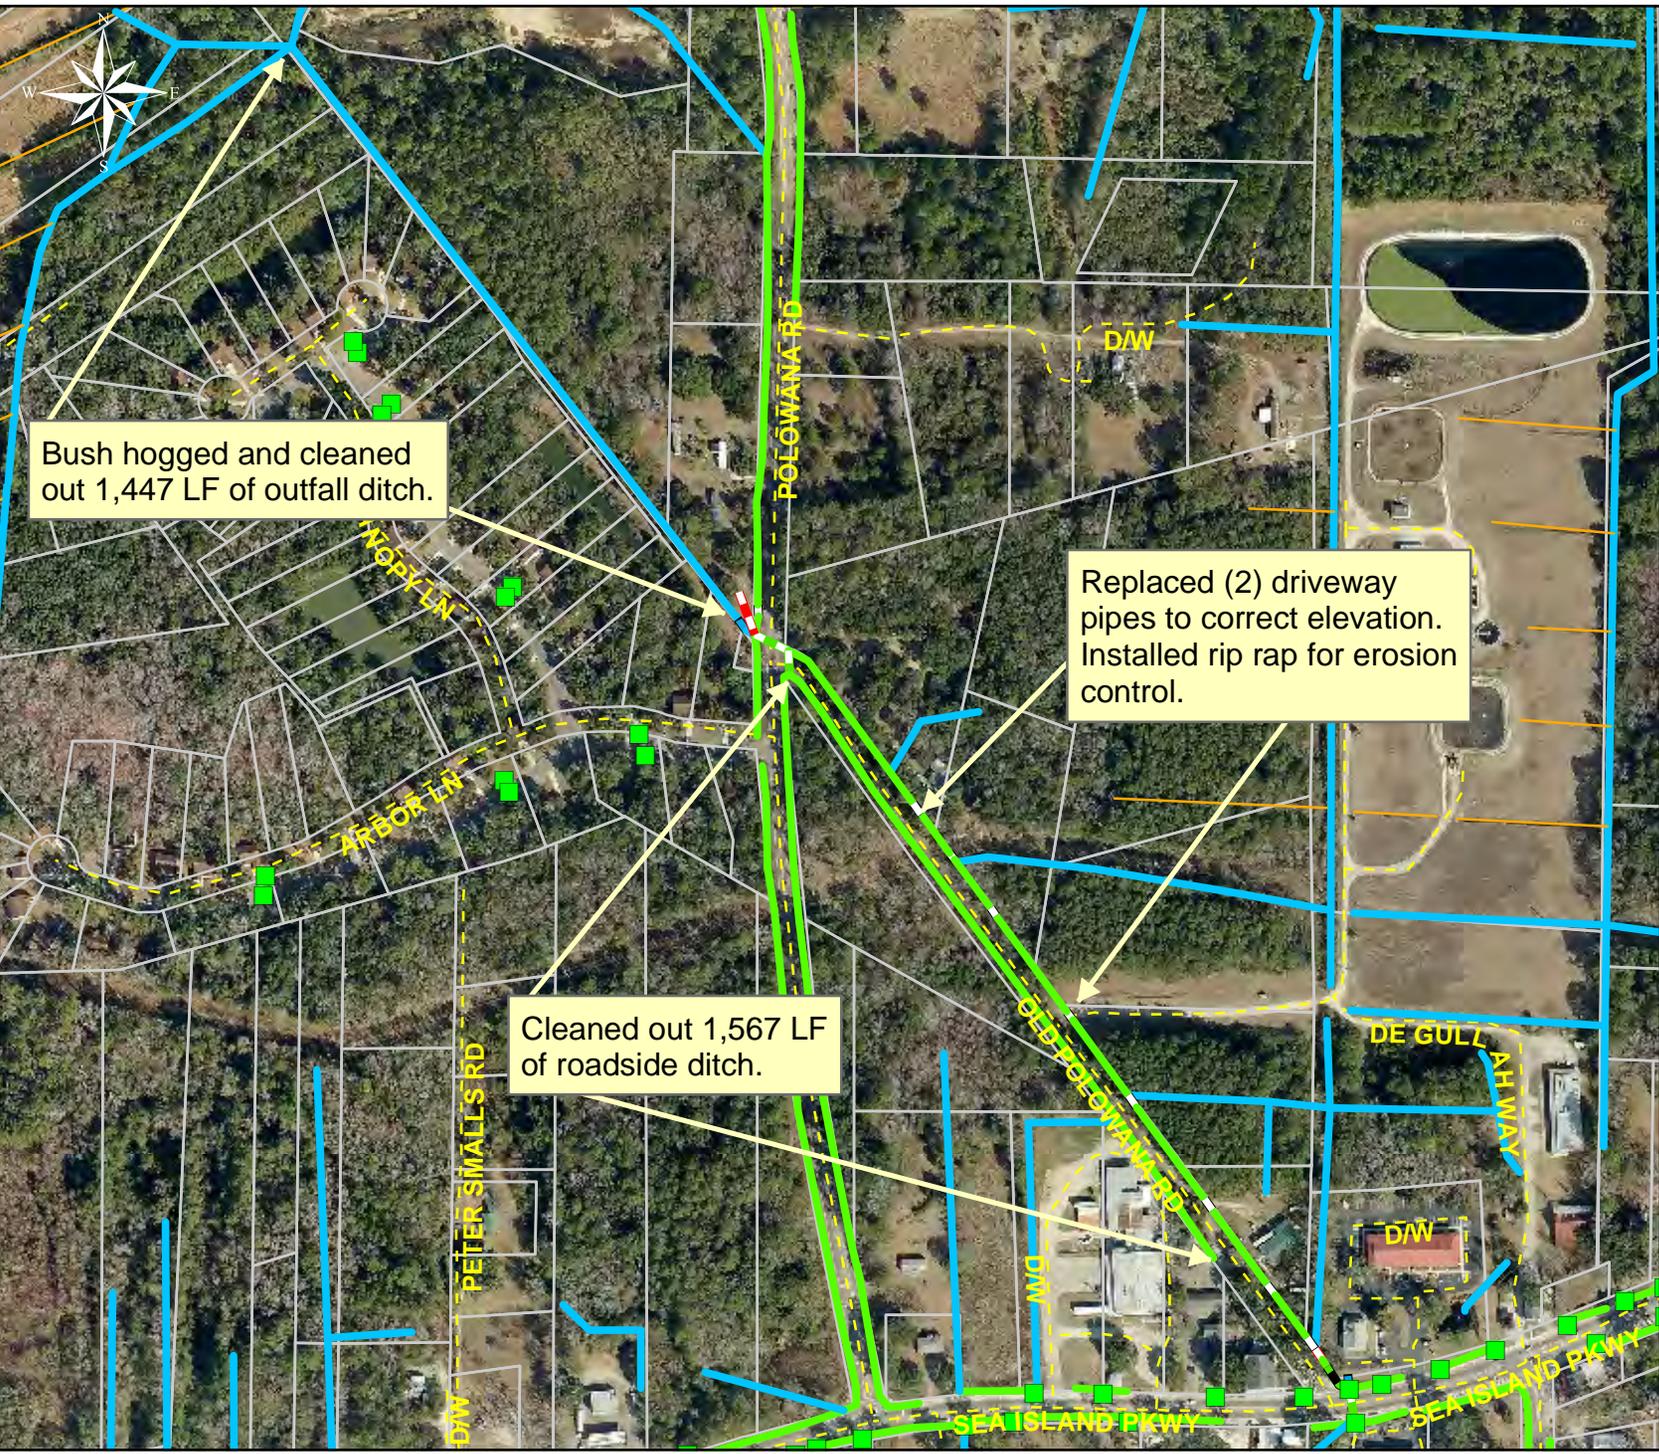

Legend

Drainage Type

- River
- Stream
- Outfall
- Lateral
- Lateral Pipe
- Roadside
- Roadside Pipe
- Crossline
- D/W
- Access
- Piped
- Bleeder
- Parcels



1 inch = 389 feet


Project: Old Polowana Road Map 2

Activity: Vacuum Truck

Project #: 2011-530

Township: St. Helena Island

Completed: July 2011

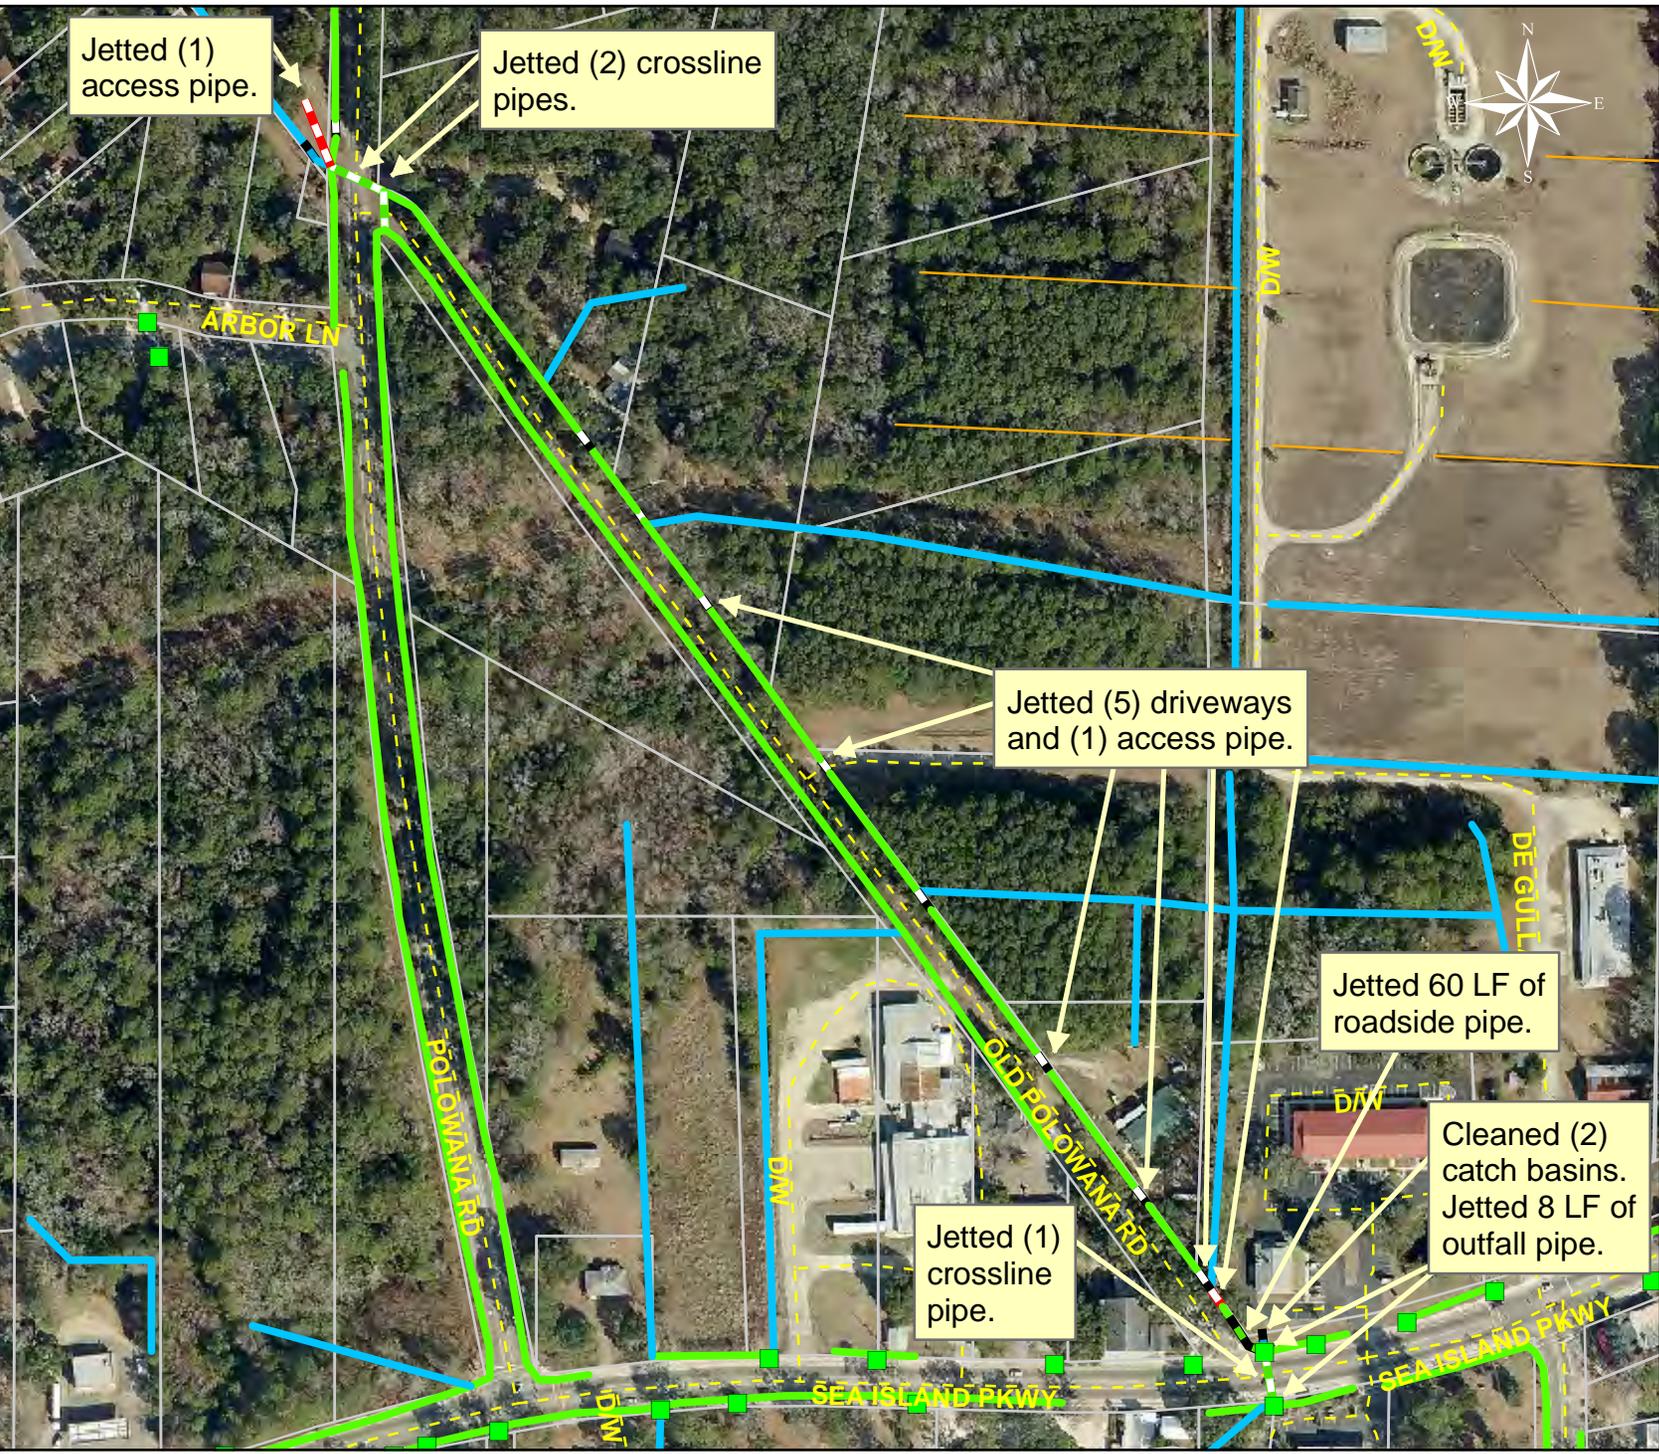

Legend

Drainage Type

- River
- Stream
- Outfall
- Lateral
- Lateral Pipe
- Roadside
- Roadside Pipe
- Crossline
- D/W
- Access
- Piped
- Bleeder
- Parcels



1 inch = 247 feet

Prepared By: BC Stormwater Management Utility
Date Print: 1/17/12

File: C:/sethdata/projects/projectmaps/vac/Old Polowana Rd 11-530 Map2