



Beaufort County Public Works Stormwater Infrastructure Project Summary

Project Summary: Bajala Drive East & West

Narrative Description of Project:

Project improved 934 L.F. of drainage system. Cleaned out 854 L.F. of roadside ditch. Extended (1) crossline pipe. Reinstalled (2) driveway pipes to correct elevation. Jetted (3) driveway pipes and (1) crossline pipe. Installed 80 L.F. of roadside pipe, rip rap and hydroseeded for erosion control.

Completion: Oct-12

2013-558 / Bajala Drive East & West	Labor Hours	Labor Cost	Equipment Cost	Material Cost	Contractor Cost	Indirect Labor	Total Cost
AUDIT / Audit Project	1.0	\$20.89	\$0.00	\$0.00	\$0.00	\$13.23	\$34.12
CLPJT / Crossline Pipe - Jetted	22.0	\$476.78	\$245.72	\$153.81	\$0.00	\$164.70	\$1,041.01
DPJT / Driveway Pipe - Jetted	20.0	\$436.90	\$66.48	\$71.20	\$0.00	\$164.70	\$739.28
DPREIN / Driveway Pipe - Reinstalled	20.0	\$467.50	\$40.20	\$18.60	\$0.00	\$319.50	\$845.80
HAUL / Hauling	97.0	\$2,266.49	\$1,037.90	\$1,098.16	\$0.00	\$1,495.39	\$5,897.94
HYDR / Hydroseeding	16.0	\$341.92	\$44.60	\$110.20	\$0.00	\$221.20	\$717.92
RSDCL / Roadside Ditch - Cleanout	169.0	\$3,831.75	\$899.86	\$223.30	\$0.00	\$2,017.61	\$6,972.52
RSPI / Roadside Pipe - Installed	55.0	\$1,276.95	\$193.00	\$712.93	\$0.00	\$746.95	\$2,929.83
UTLOC / Utility locates	1.0	\$20.89	\$0.00	\$0.00	\$0.00	\$13.23	\$34.12
2013-558 / Bajala Drive East & West Sub Total	401.0	\$9,140.07	\$2,527.76	\$2,388.20	\$0.00	\$5,156.51	\$19,212.54
 Grand Total	 401.0	 \$9,140.07	 \$2,527.76	 \$2,388.20	 \$0.00	 \$5,156.51	 \$19,212.54

Before



During



After




Project: Bajala Drive East and West
Map 1

Activity: Drainage Improvement

Project #: 2013-558





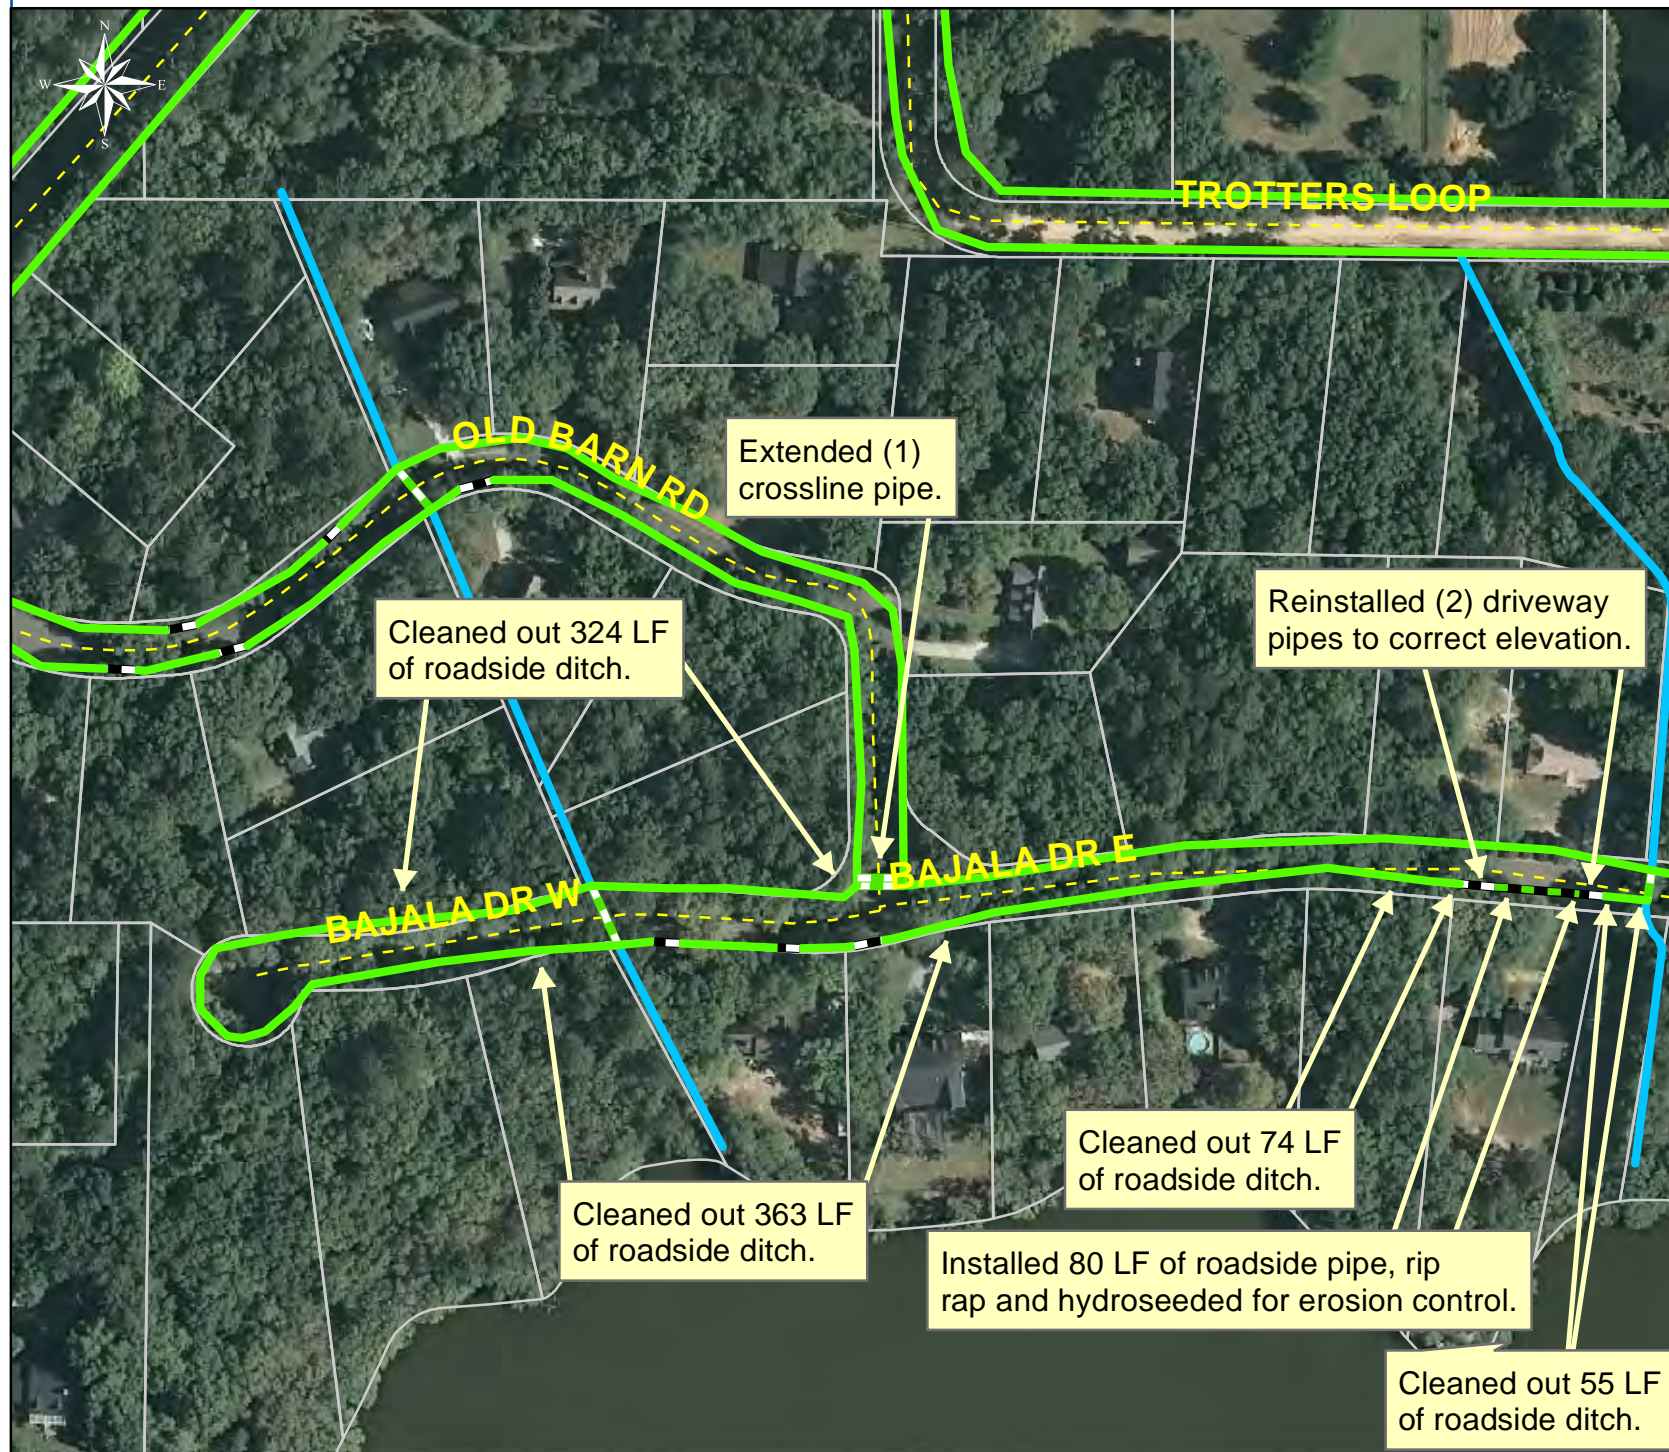








Township: Lady's Island

Completed: September 2012



Legend

Drainage Type

-  River
-  Stream
-  Outfall
-  Lateral
-  Lateral Pipe
-  Roadside
-  Roadside Pipe
-  Crossline
-  D/W
-  Access
-  Piped
-  Bleeder
-  Parcels

Cleaned out 324 LF of roadside ditch.

Extended (1) crossline pipe.

Reinstalled (2) driveway pipes to correct elevation.

BAJALA DR W

BAJALA DR E

Cleaned out 74 LF of roadside ditch.

Cleaned out 363 LF of roadside ditch.

Installed 80 LF of roadside pipe, rip rap and hydroseeded for erosion control.

Cleaned out 55 LF of roadside ditch.



1 inch = 173 feet

Project: Bajala Drive East and West
Map 2

Activity: Vacuum Truck














Project #:
2013-558


Township: Lady's
Island

Completed:
September 2012

Legend

Drainage Type

-  River
-  Stream
-  Outfall
-  Lateral
-  Lateral Pipe
-  Roadside
-  Roadside Pipe
-  Crossline
-  D/W
-  Access
-  Piped
-  Bleeder
-  Parcels

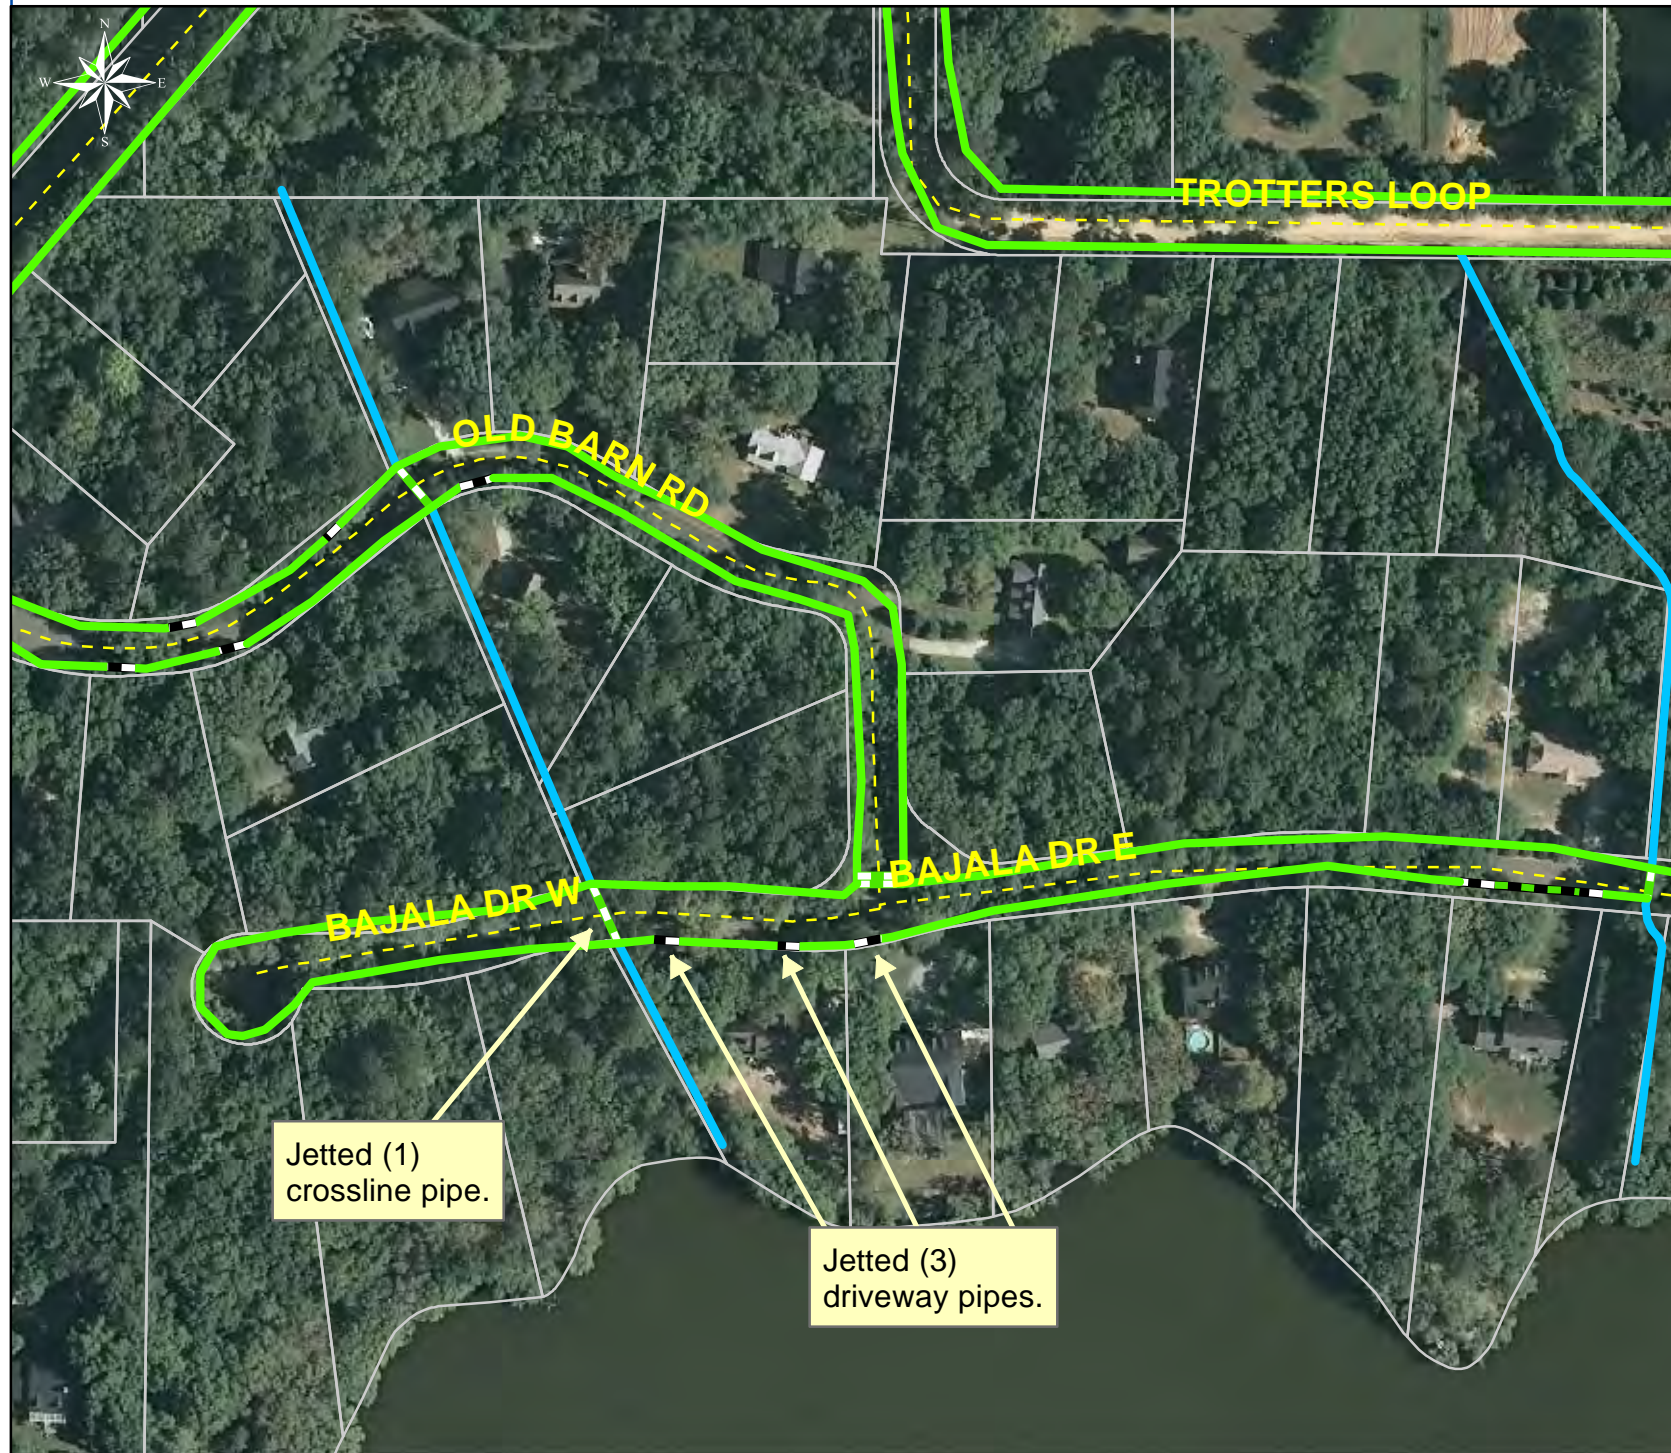

Jetted (1)
crossline pipe.

Jetted (3)
driveway pipes.



1 inch = 173 feet

Prepared By: BC Stormwater Management Utility

Date Print: 10/25/12

File: C:/sethdata/projects/projectmaps/Vac/Bajala Dr W&E 2013-558