



Beaufort County Public Works Stormwater Infrastructure Project Summary

Project Summary: Village Circle

Narrative Description of Project:

Project improved 2,283 L.F. of drainage system. Bush hogged 140 L.F. of outfall ditch and workshelf. Cleaned out 1,690 L.F. of roadside ditch and 240 L.F. of outfall ditch. Jetted (6) crossline pipes, (14) driveway pipes and 213 L.F. of roadside pipe. Installed 140 L.F. of outfall pipe, rip rap and hydroseeded for erosion control.

Completion: Jul-12

2013-501 / Village Circle	Labor Hours	Labor Cost	Equipment Cost	Material Cost	Contractor Cost	Indirect Labor	Total Cost
AUDIT / Audit Project	1.0	\$20.89	\$0.00	\$0.00	\$0.00	\$13.23	\$34.12
CLPJT / Crossline Pipe - Jetted	20.0	\$442.90	\$221.60	\$77.04	\$0.00	\$286.80	\$1,028.34
DPJT / Driveway Pipe - Jetted	6.0	\$124.29	\$66.48	\$38.62	\$0.00	\$79.89	\$309.28
HAUL / Hauling	111.5	\$2,394.41	\$1,159.65	\$1,268.46	\$0.00	\$1,629.33	\$6,451.85
HYDR / Hydroseeding	20.0	\$408.30	\$65.08	\$158.36	\$0.00	\$264.60	\$896.34
LM / Loading Materials	5.5	\$140.23	\$115.68	\$43.50	\$0.00	\$100.81	\$400.21
ODCO / Outfall ditch - cleaned out	32.0	\$764.54	\$246.39	\$196.80	\$0.00	\$528.44	\$1,736.17
OFPI / Outfall Pipe - Installation	35.0	\$858.20	\$243.66	\$2,014.50	\$0.00	\$601.85	\$3,718.21
RDCO / Roadside ditch - cleaned out	30.0	\$702.10	\$245.65	\$39.70	\$0.00	\$479.50	\$1,466.95
RSDCL / Roadside Ditch - Cleanout	128.0	\$2,933.78	\$474.85	\$158.48	\$0.00	\$1,990.86	\$5,557.96
UTLOC / Utility locates	1.0	\$20.89	\$0.00	\$0.00	\$0.00	\$13.23	\$34.12
2013-501 / Village Circle Sub Total	410.0	\$9,253.42	\$3,060.64	\$4,106.10	\$0.00	\$6,275.34	\$22,695.49
Grand Total	410.0	\$9,253.42	\$3,060.64	\$4,106.10	\$0.00	\$6,275.34	\$22,695.49

Before



During




After





Project: Village Circle
 Activity: Drainage Improvement
 Project #: 2013-501
 Township: Bluffton
 Completed: July 2012

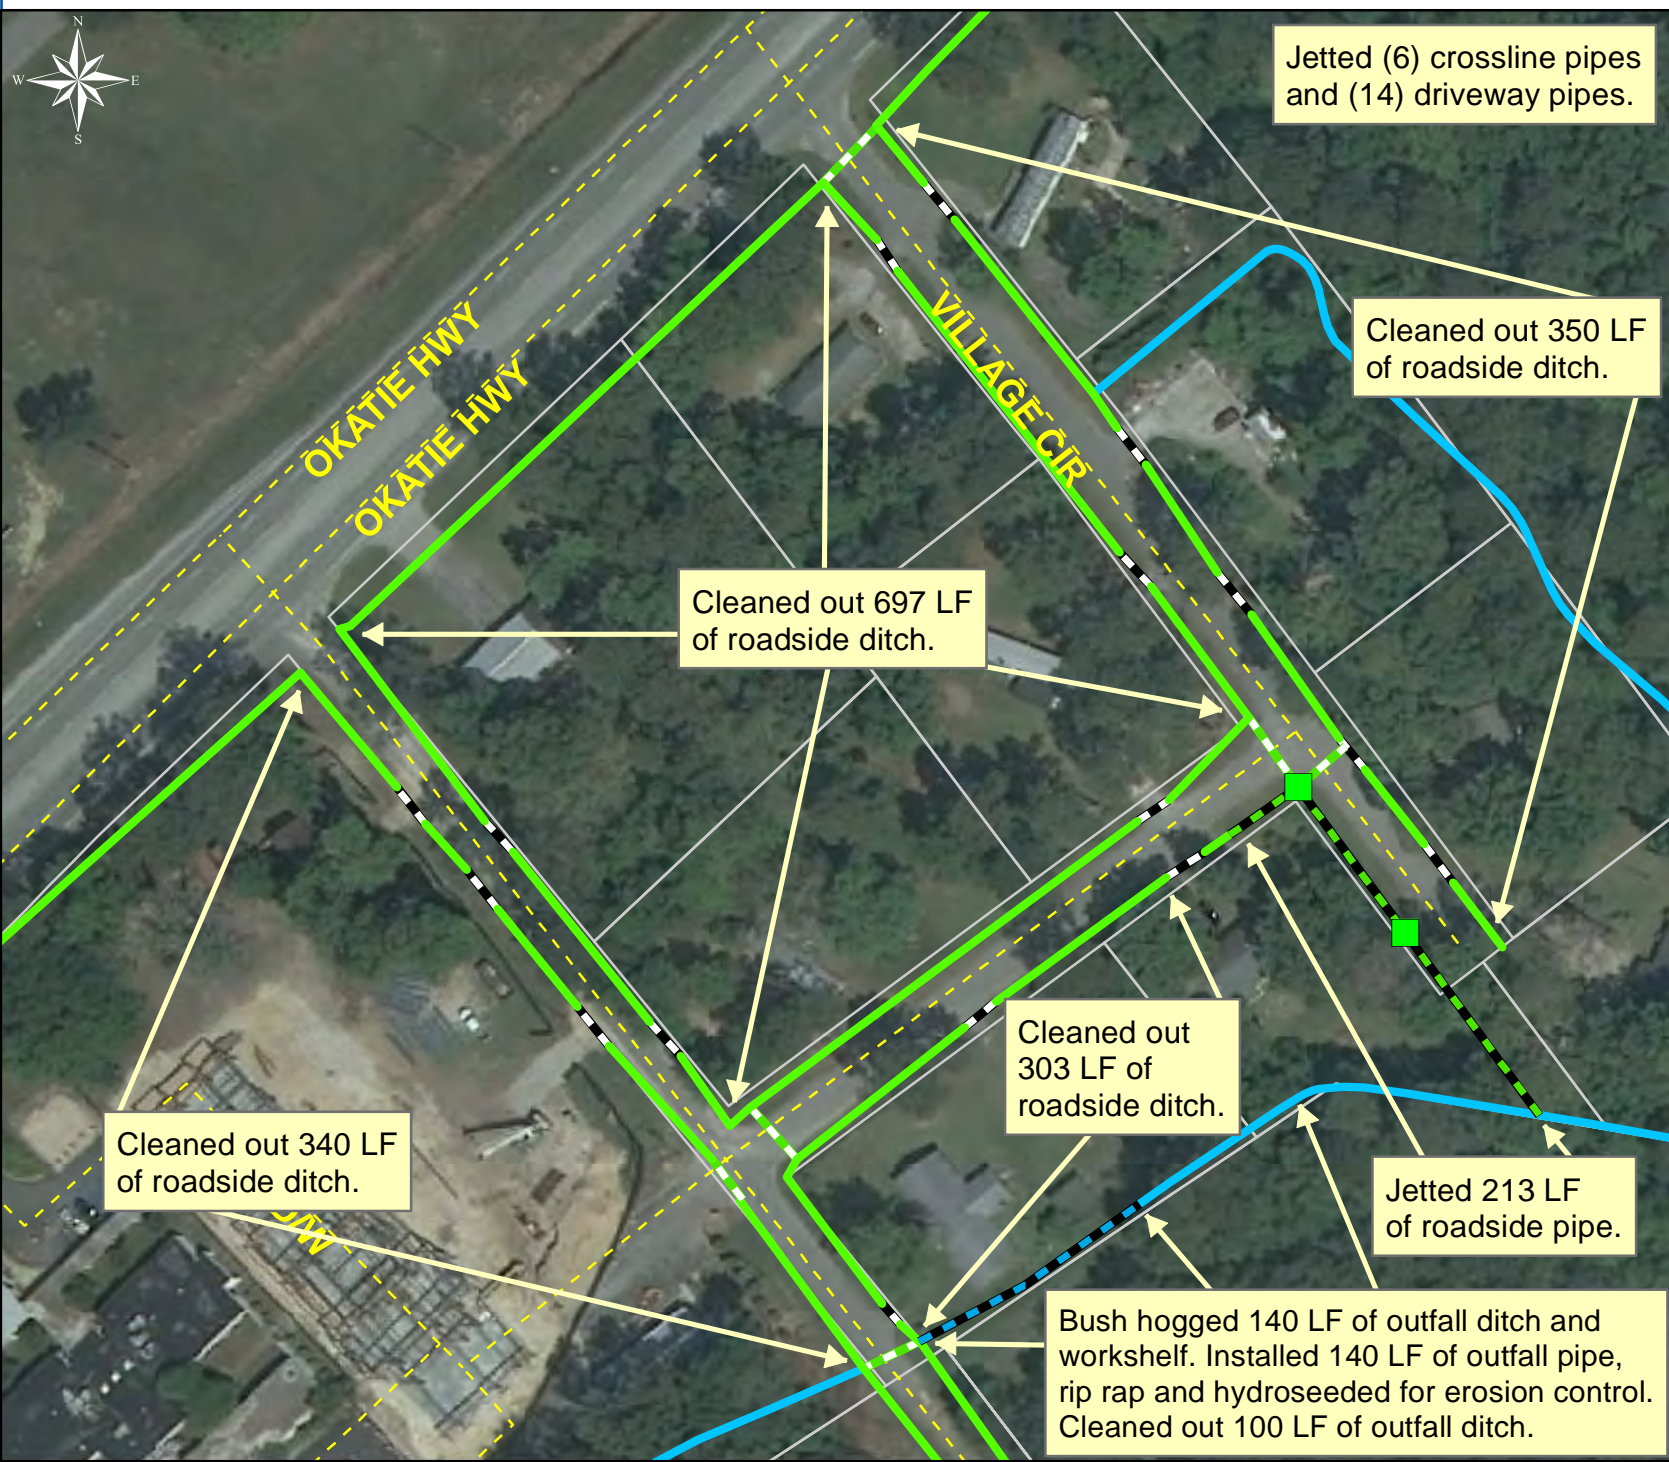

Jetted (6) crossline pipes and (14) driveway pipes.

Cleaned out 350 LF of roadside ditch.

Cleaned out 697 LF of roadside ditch.

Cleaned out 340 LF of roadside ditch.

Cleaned out 303 LF of roadside ditch.

Jetted 213 LF of roadside pipe.

Bush hogged 140 LF of outfall ditch and workshelf. Installed 140 LF of outfall pipe, rip rap and hydroseeded for erosion control. Cleaned out 100 LF of outfall ditch.

Legend

Drainage Type

- River
- Stream
- Outfall
- Lateral
- Lateral Pipe
- Roadside
- Roadside Pipe
- Crossline
- D/W
- Access
- Piped
- Bleeder
- Parcels



1 inch = 104 feet