



Beaufort County Public Works
Stormwater Infrastructure
Project Summary

Project Summary: H.E. McCracken Circle

Activity: Routine/Preventive Maintenance

Duration: 10/10/17-11/14/17

Narrative Description of Project:

Project improved 1,515 L.F. of drainage system. Cleaned out 1,515 L.F. of roadside ditch and (1) catch basin. Jetted (1) crossline pipe and (5) driveway pipes.

2018-534 / H E McCracken Circle	Labor Hours	Labor Cost	Equipment Cost	Material Cost	Contractor Cost	Indirect Labor	Total Cost
AUDIT / Audit Project	0.5	\$10.90	\$0.00	\$0.00	\$0.00	\$0.00	\$10.90
DPJT / Driveway Pipe - Jetted	16.0	\$356.48	\$69.44	\$37.30	\$0.00	\$229.44	\$692.66
HAUL / Hauling	43.0	\$956.17	\$405.06	\$247.53	\$0.00	\$576.80	\$2,185.56
RSDCL / Roadside Ditch - Cleanout	210.0	\$4,380.60	\$612.53	\$213.03	\$0.00	\$2,175.90	\$7,382.06
UTLOC / Utility locates	2.0	\$49.40	\$0.00	\$0.00	\$0.00	\$26.46	\$75.86
2018-534 / H E Mccracken Circle Sub Total	271.5	\$5,753.55	\$1,087.03	\$497.86	\$0.00	\$3,008.60	\$10,347.04
Grand Total	271.5	\$5,753.55	\$1,087.03	\$497.86	\$0.00	\$3,008.60	\$10,347.04

Before




During



After



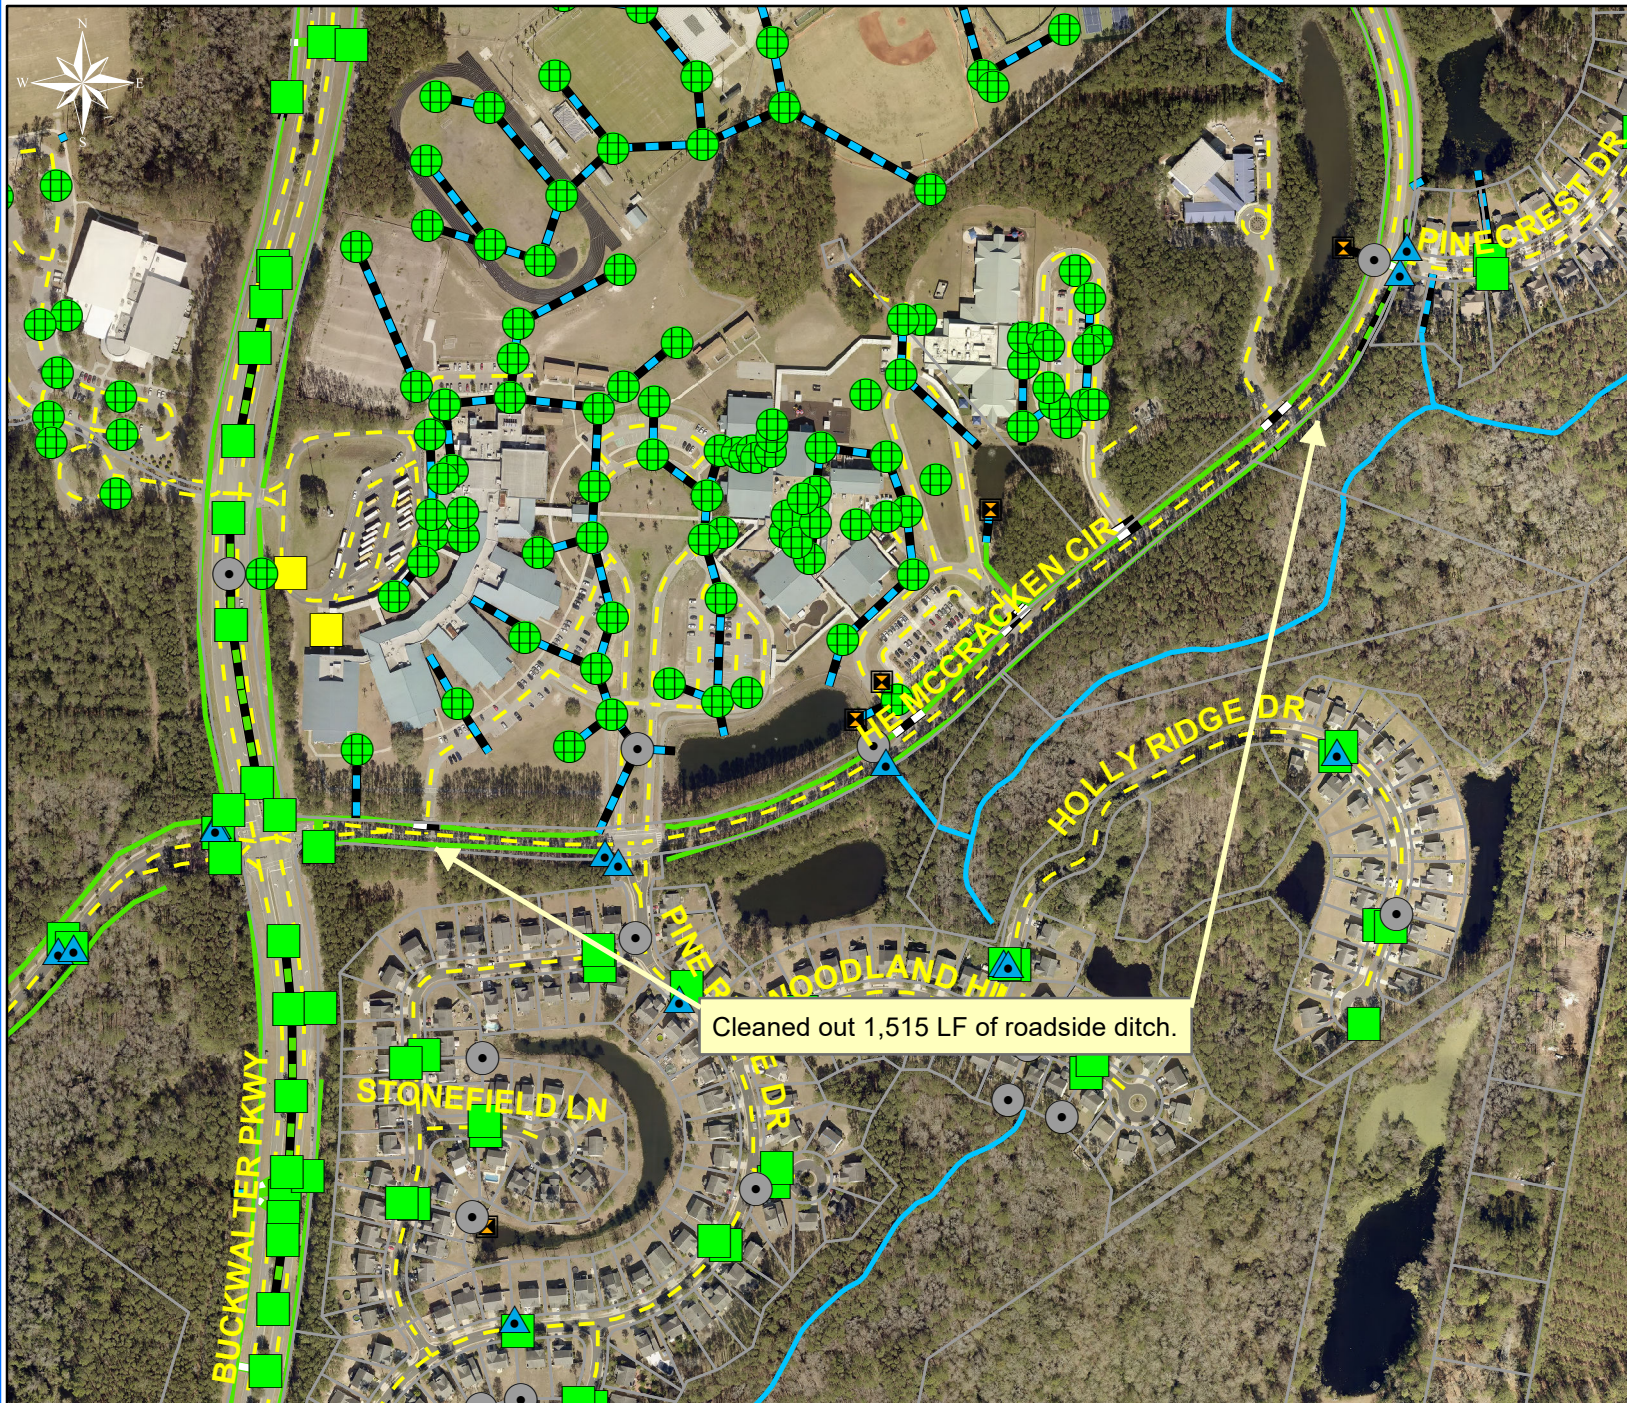

Project: H.E.
McCracken Circle
Map #1

Activity: Routine/
Preventive
Maintenance

Project #:
2018-534

Township/SW Dist:
Bluffton/4

Completed:
November 2017

Legend

Drainage Type

- Access Pipe
- Bleeder Pipe
- Channel Pipe
- Channel
- Stream
- Crossline Pipe
- Driveway Pipe
- Lateral
- Lateral Pipe
- River
- Road Pipe
- Roadside
- Roadside Pipe

0 100 200 400 600 800
Feet

1 inch = 420 feet

Prepared By: BC Stormwater Management Utility
Date Print: 04/11/18
File: C:\project summaries map\HE McCracken Circle_2018-534


Project: H. E.
McCracken Circle
Map #2

Activity: Routine/
Preventive
Maintenance

Project #:
2018-534

Township/SW Dist:
Bluffton/4

Completed:
November 2017

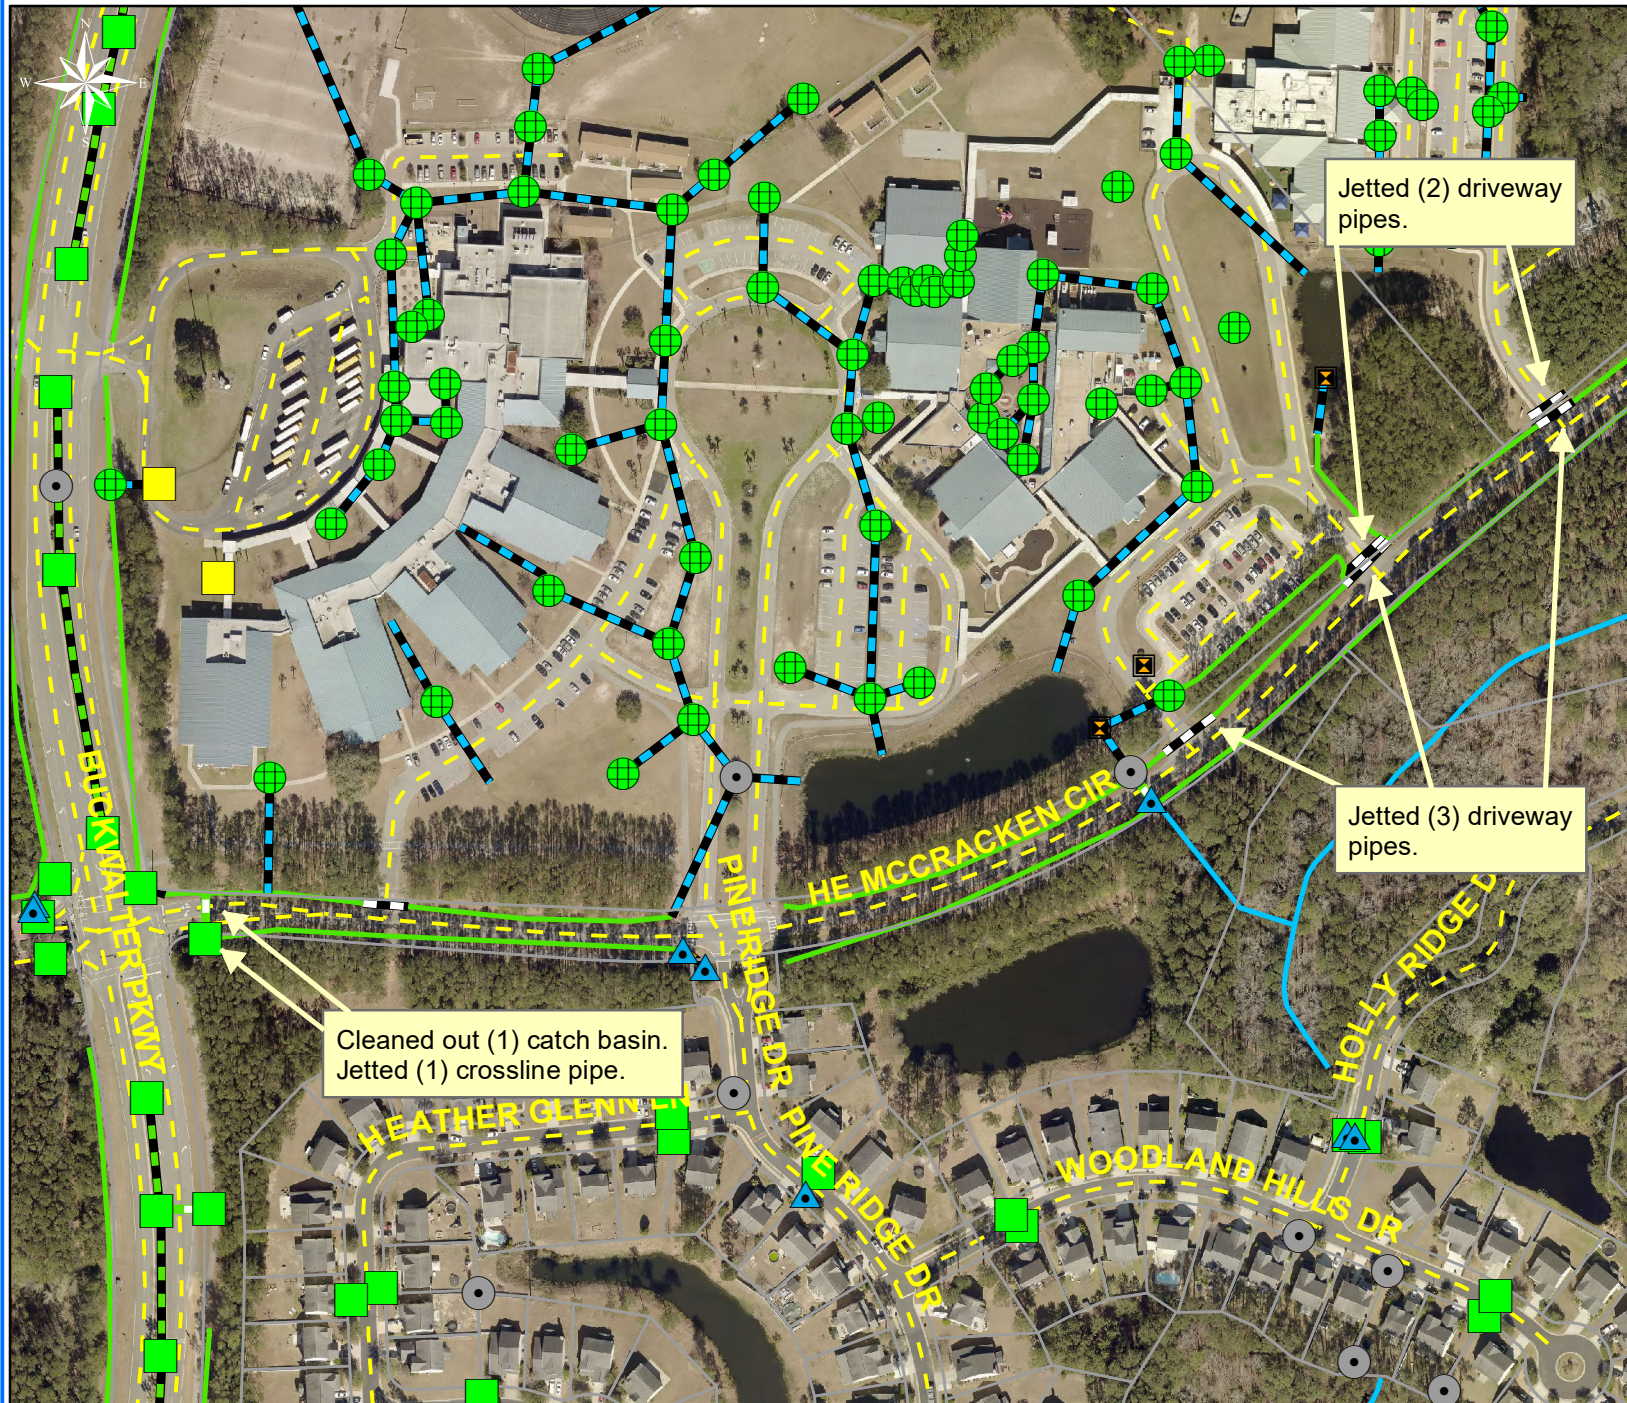

Legend

Drainage Type

- Access Pipe
- Bleeder Pipe
- Channel Pipe
- Channel
- Stream
- Crossline Pipe
- Driveway Pipe
- Lateral
- Lateral Pipe
- River
- Road Pipe
- Roadside
- Roadside Pipe

0 60 120 240 360 480
Feet

1 inch = 250 feet

Prepared By: BC Stormwater Management Utility

Date Print: 04/11/18

File: C:\project summaries map\HE McCracken Circle Map#2_2018-534