



Beaufort County Public Works
Stormwater Infrastructure
Project Summary

Project Summary: Mayberry Lane

Activity: Routine/Preventive Maintenance

Duration: 11/27/17-11/30/17

Narrative Description of Project:

Project improved 347 L.F. of drainage system. Cleaned out 347 L.F. of roadside ditch. Installed (1) driveway pipe. Repaired washout.

2018-545 / Mayberry Lane	Labor Hours	Labor Cost	Equipment Cost	Material Cost	Contractor Cost	Indirect Labor	Total Cost
AUDIT / Audit Project	0.5	\$10.90	\$0.00	\$0.00	\$0.00	\$0.00	\$10.90
DPINS / Driveway Pipe - Installed	40.0	\$866.90	\$157.89	\$502.00	\$0.00	\$429.30	\$1,956.09
HAUL / Hauling	20.0	\$430.45	\$188.40	\$123.83	\$0.00	\$216.30	\$958.98
RPWO / Repaired Washout	6.0	\$131.26	\$7.20	\$17.84	\$0.00	\$83.82	\$240.12
RSDCL / Roadside Ditch - Cleanout	21.0	\$459.41	\$96.83	\$39.08	\$0.00	\$207.90	\$803.22
UTLOC / Utility locates	0.5	\$12.35	\$0.00	\$0.00	\$0.00	\$6.62	\$18.97
2018-545 / Mayberry Lane Sub Total	88.0	\$1,911.27	\$450.32	\$682.75	\$0.00	\$943.94	\$3,988.27
Grand Total	88.0	\$1,911.27	\$450.32	\$682.75	\$0.00	\$943.94	\$3,988.27

Before




During



After



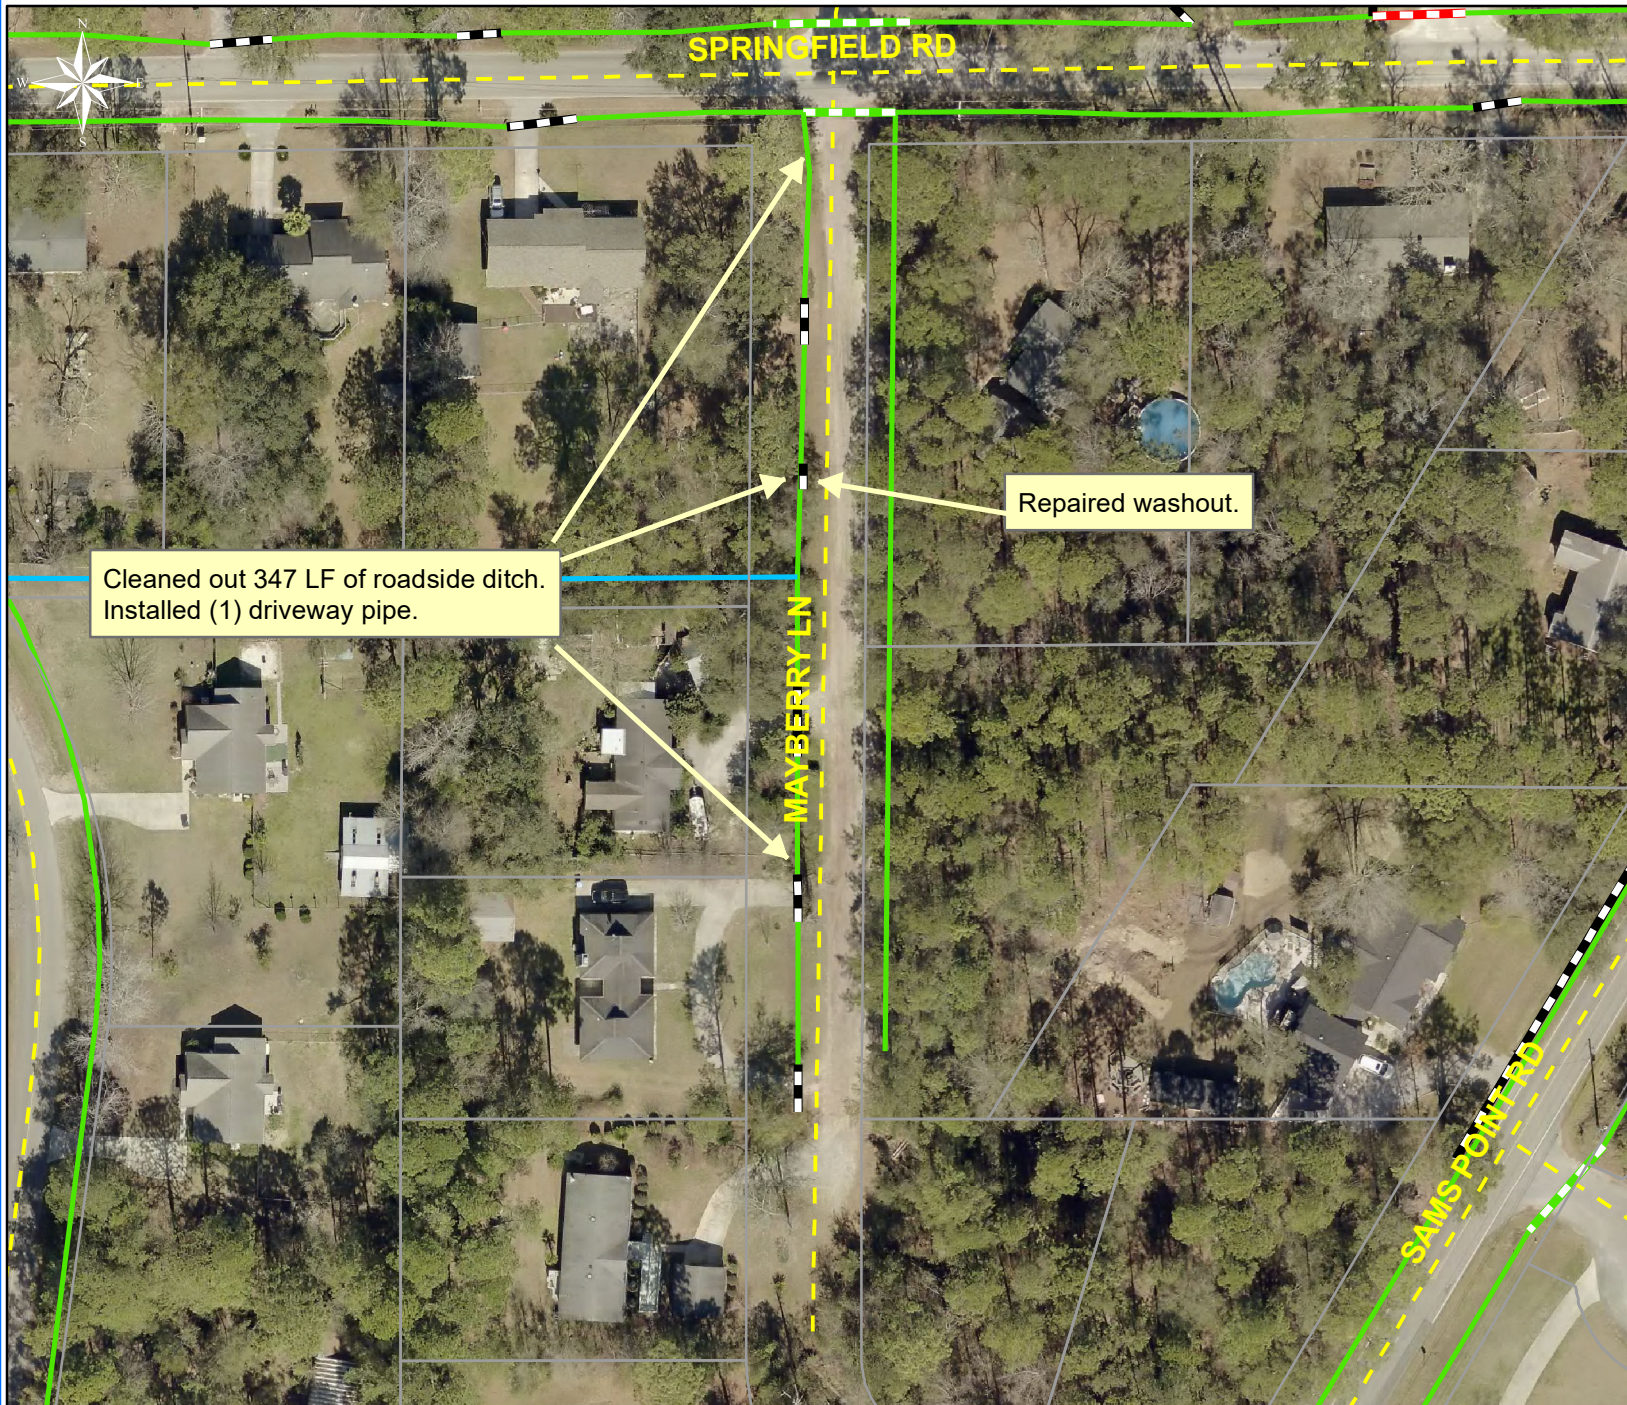

Project: Mayberry Lane

Activity: Routine/ Preventive Maintenance

Project #: 2018-545

Township/SW Dist: Lady's Island/7

Completed: November 2017

Legend

Drainage Type

- Access Pipe
- Bleeder Pipe
- Channel Pipe
- Channel
- Stream
- Crossline Pipe
- Driveway Pipe
- Lateral
- Lateral Pipe
- River
- Road Pipe
- Roadside
- Roadside Pipe

0 20 40 80 120 160 Feet

1 inch = 83 feet

Prepared By: BC Stormwater Management Utility

Date Print: 03/08/18

File: C:\project summaries map\Mayberry Lane_2018-545