



Beaufort County Public Works
Stormwater Infrastructure
Project Summary

Project Summary: Stanley Road

Activity: Routine/Preventive Maintenance

Duration: 08/21/18-09/06/18

Narrative Description of Project:


Project improved 3,391 L.F. of drainage system. Cleaned out 3,391 L.F. of roadside ditch.

2019-508 / Stanley Road 2019-508	Labor Hours	Labor Cost	Equipment Cost	Material Cost	Contractor Cost	Indirect Labor	Total Cost
AUDIT / Audit Project	1.0	\$21.79	\$0.00	\$0.00	\$0.00	\$0.00	\$21.79
HAUL / Hauling	67.0	\$1,665.39	\$927.48	\$218.32	\$0.00	\$664.63	\$3,475.82
RSDCL / Roadside Ditch - Cleanout	210.0	\$4,619.95	\$972.39	\$217.34	\$0.00	\$2,954.16	\$8,763.83
2019-508 / Stanley Road Sub Total	278.0	\$6,307.13	\$1,899.87	\$435.66	\$0.00	\$3,618.78	\$12,261.44
Grand Total	278.0	\$6,307.13	\$1,899.87	\$435.66	\$0.00	\$3,618.78	\$12,261.44

Before




During

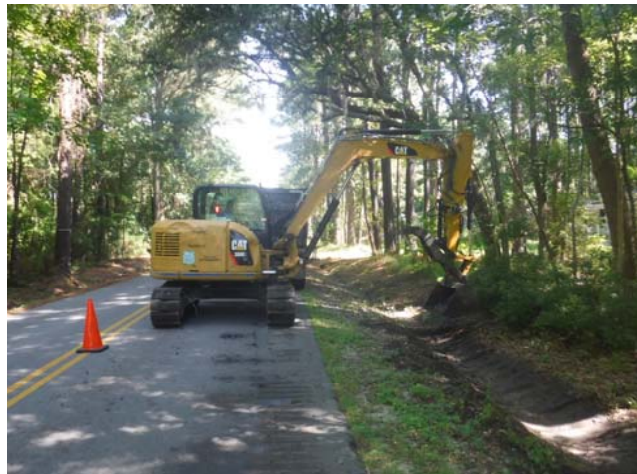

After



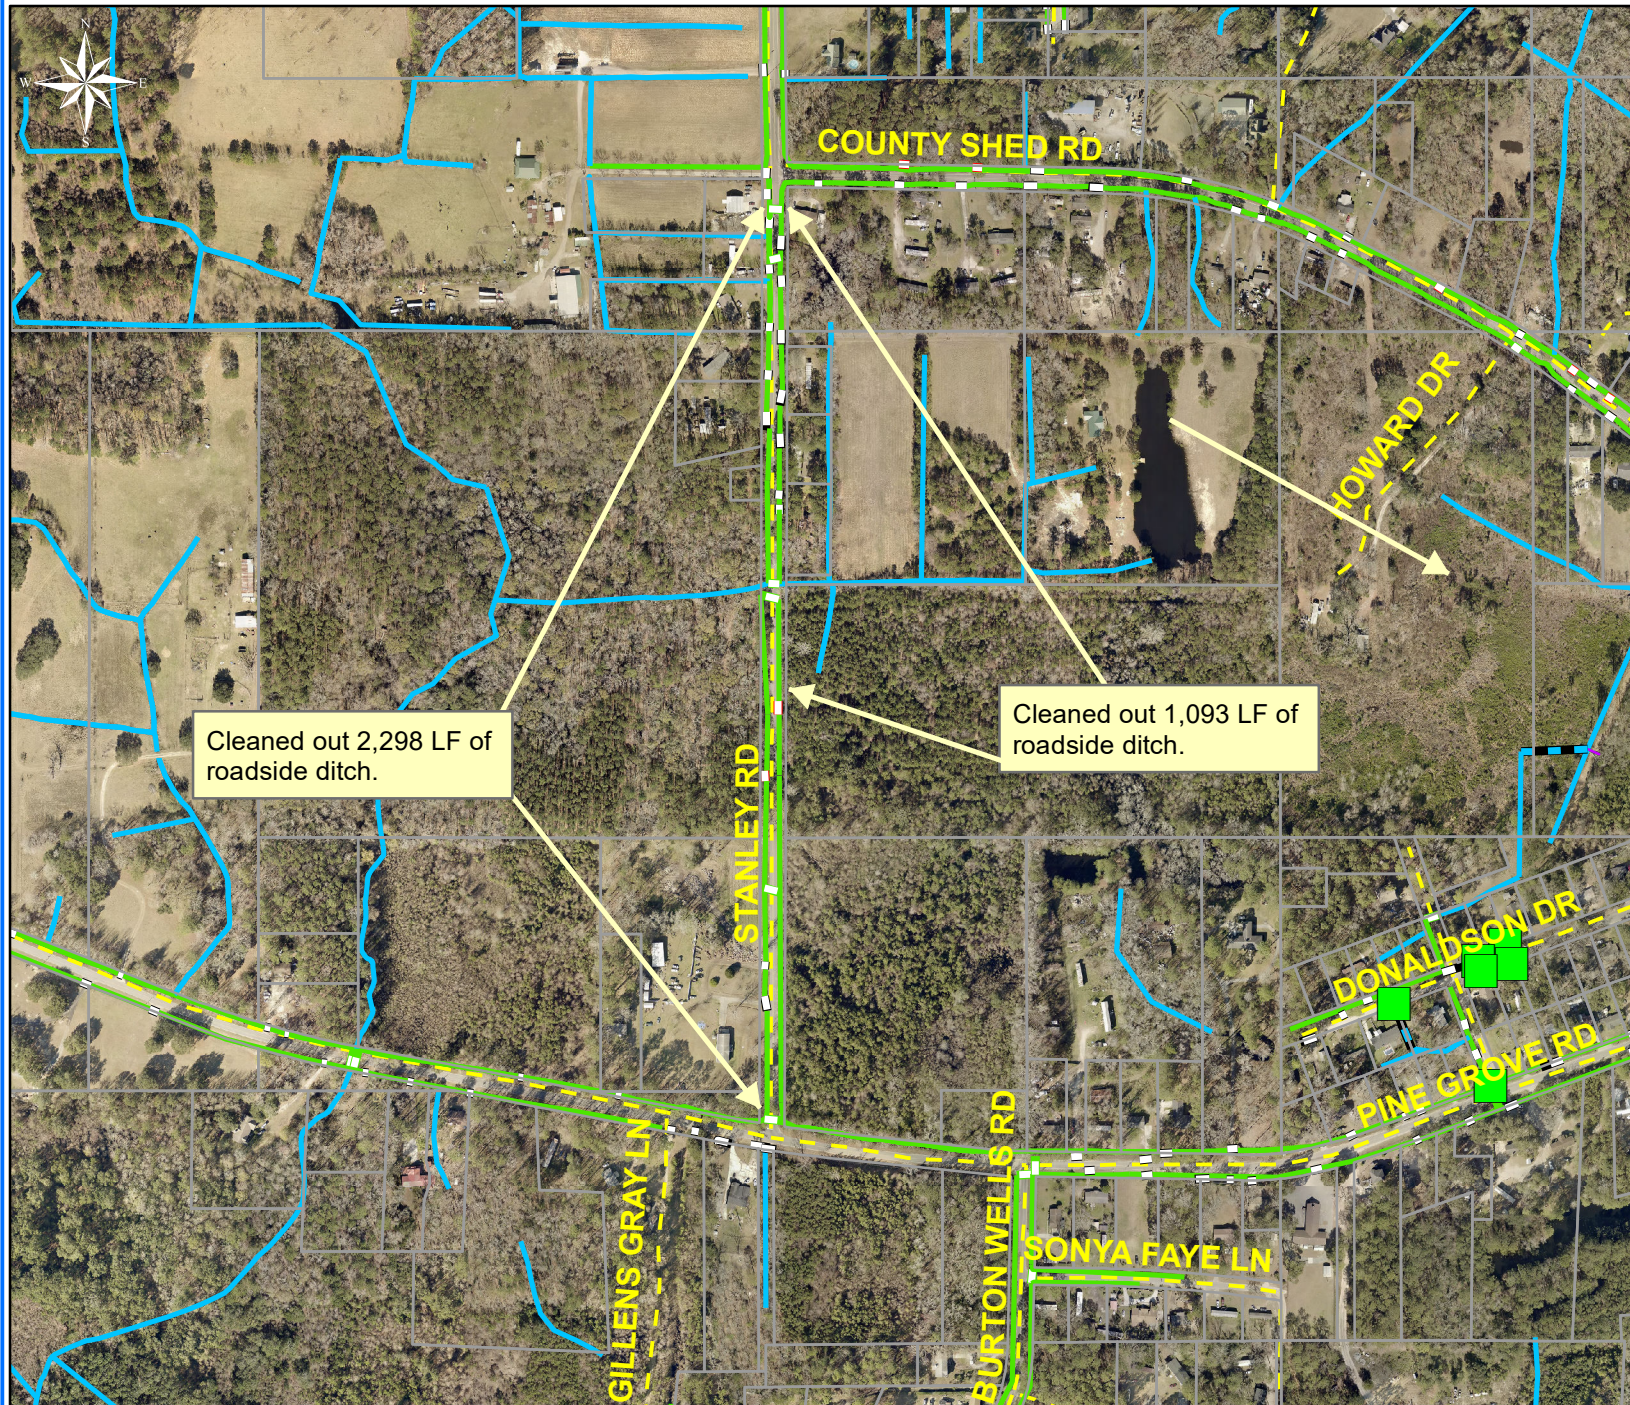

Project: Stanley Road

Activity: Routine/
Preventive
Maintenance

Project #:
2019-508

Township/SW Dist:
Port Royal Island/6

Completed:
September 2018

Legend

Drainage Type

- Access Pipe
- Bleeder Pipe
- Channel Pipe
- Channel
- Stream
- Crossline Pipe
- Driveway Pipe
- Lateral
- Lateral Pipe
- River
- Road Pipe
- Roadside
- Roadside Pipe

0 120240 480 720 960
Feet

1 inch = 500 feet

Prepared By: BC Stormwater Management Utility

Date Print: 02/07/19

File: C:\project summaries map\Stanley Road_2019-508