



Beaufort County Public Works
Stormwater Infrastructure
Project Summary

Project Summary: Doe Drive

Activity: Routine/Preventive Maintenance

Duration: 06/06/19-06/25/19

Narrative Description of Project:

Project improved 1,095 L.F. of drainage system. Cleaned out 1,029 L.F. of roadside ditch. Jetted (18) driveway pipes, (1) crossline pipe and 66 L.F. of roadside pipe. Hydroseeded for erosion control.

2019-569 / Doe Drive

	Labor Hours	Labor Cost	Equipment Cost	Material Cost	Contractor Cost	Indirect Labor	Total Cost
AUDIT / Audit Project	2.0	\$43.58	\$0.00	\$0.00	\$0.00	\$0.00	\$43.58
DPJT / Driveway Pipe - Jetted	14.0	\$309.33	\$268.24	\$42.85	\$0.00	\$115.29	\$735.71
HAUL / Hauling	30.0	\$668.10	\$424.80	\$133.28	\$0.00	\$432.60	\$1,658.78
HYDR / Hydroseeding	15.0	\$431.40	\$30.44	\$419.39	\$0.00	\$133.35	\$1,014.58
RSDCL / Roadside Ditch - Cleanout	90.0	\$2,576.40	\$408.58	\$107.24	\$0.00	\$789.90	\$3,882.12
UC / Utility Coordination	20.0	\$536.70	\$18.00	\$16.40	\$0.00	\$199.50	\$770.60
UTLOC / Utility locates	1.0	\$21.79	\$0.00	\$0.00	\$0.00	\$0.00	\$21.79
2019-569 / Doe Drive Sub Total	172.0	\$4,587.30	\$1,150.06	\$719.16	\$0.00	\$1,670.64	\$8,127.15
Grand Total	172.0	\$4,587.30	\$1,150.06	\$719.16	\$0.00	\$1,670.64	\$8,127.15

Before




During



After



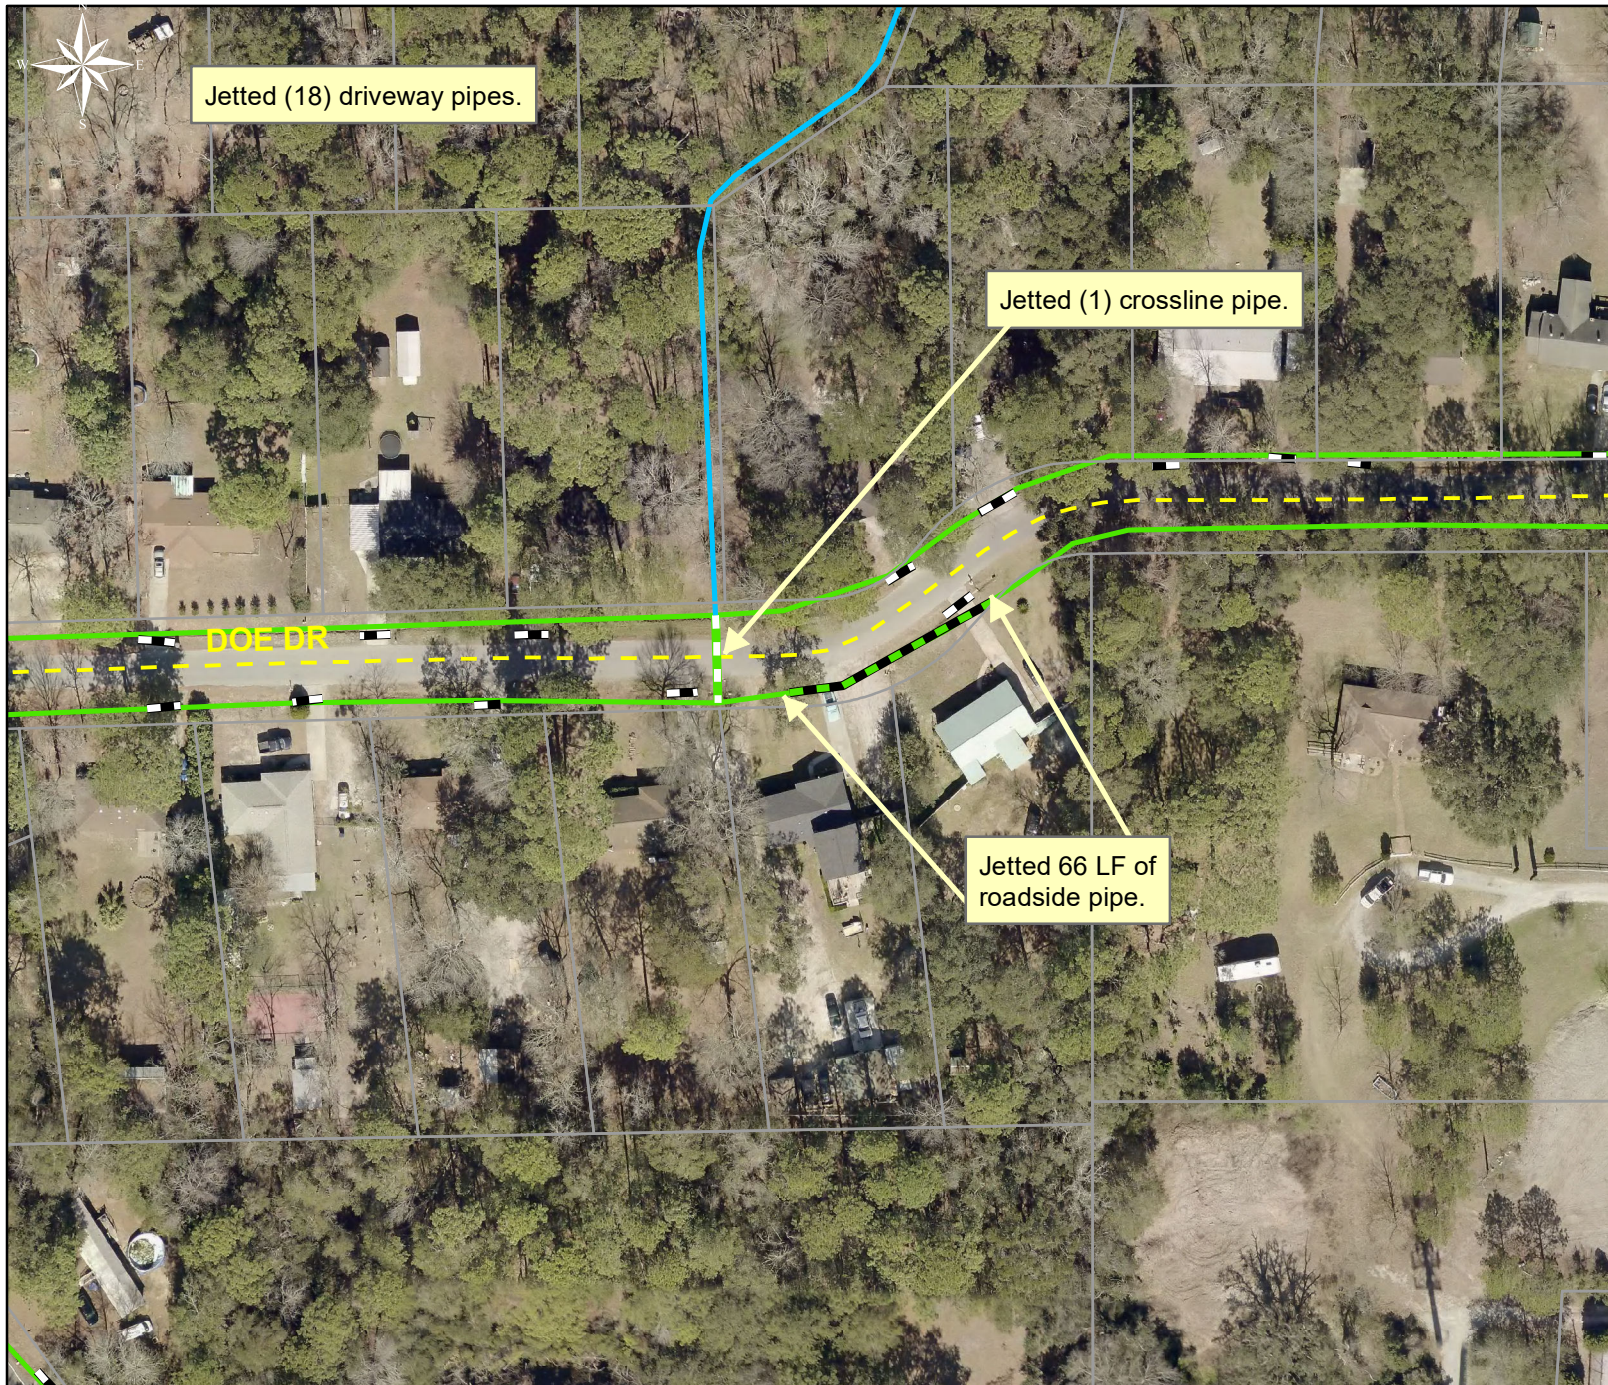

Project: Doe
Drive Map #1

Activity: Routine/
Preventive
Maintenance

Project #:
2019-569

Township/SW Dist:
Lady's Island/7

Completed:
June 2019

Legend


Drainage Type

- Access Pipe
- Bleeder Pipe
- Channel Pipe
- Channel
- Stream
- Crossline Pipe
- Driveway Pipe
- Lateral
- Lateral Pipe
- River
- Road Pipe
- Roadside
- Roadside Pipe

0 25 50 100 150 200
Feet

1 inch = 100 feet

Prepared By: BC Stormwater Management Utility
Date Print: 08/06/19
File: C:\project summaries map\Doe Drive Map #1_2019-569

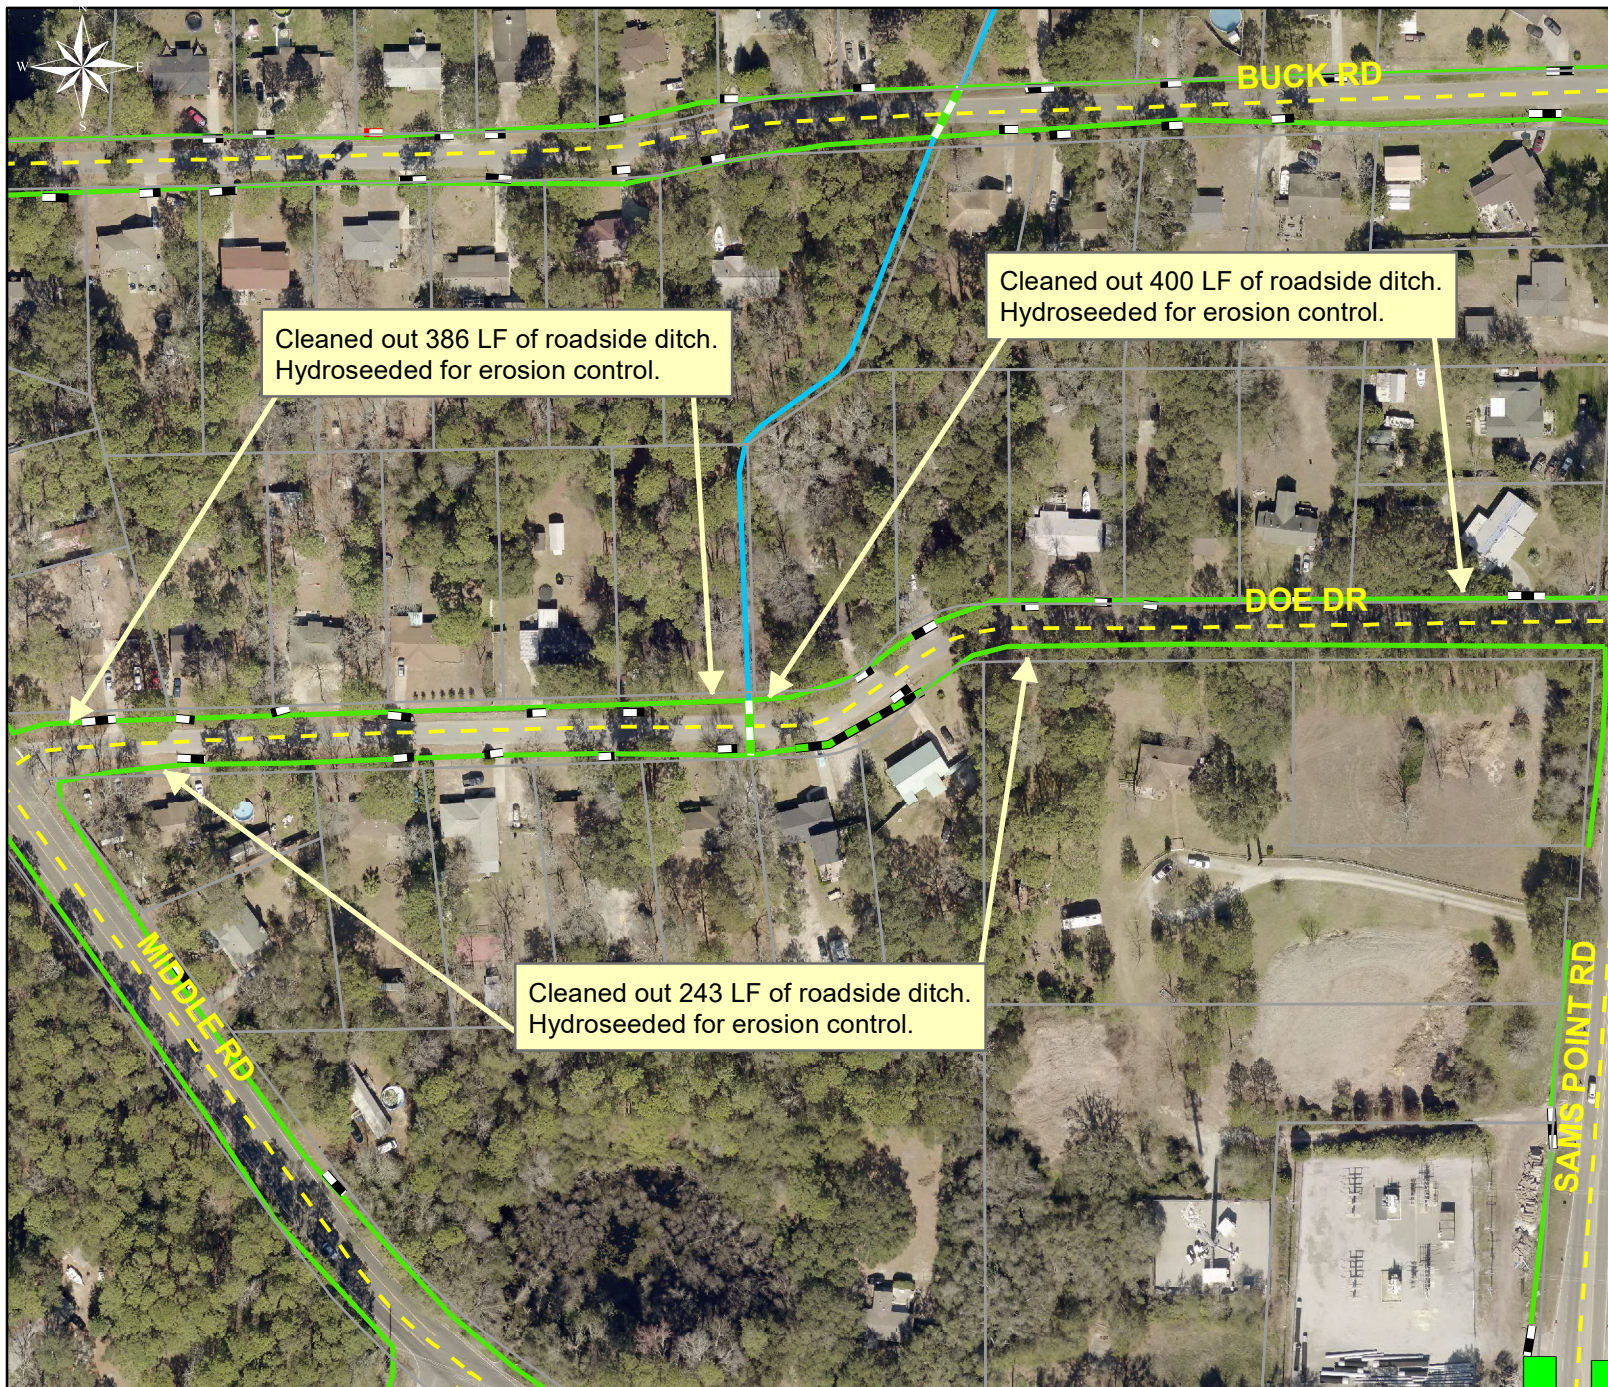

Project: Doe Drive Map #2

Activity: Routine/ Preventive Maintenance

Project #: 2019-569

Township/SW Dist: Lady's Island/7

Completed: June 2019

Legend

Drainage Type

- Access Pipe
- Bleeder Pipe
- Channel Pipe
- Channel
- Stream
- Crossline Pipe
- Driveway Pipe
- Lateral
- Lateral Pipe
- River
- Road Pipe
- Roadside
- Roadside Pipe

0 40 80 160 240 320 Feet

1 inch = 170 feet

Prepared By: BC Stormwater Management Utility

Date Print: 08/06/19

File: C:\project summaries map\Doe Drive Map #2_2019-569