



Beaufort County Public Works
Stormwater Infrastructure
Project Summary

Project Summary: Mockingbird Drive

Activity: Routine/Preventive Maintenance

Duration: 06/26/19-07/09/19

Narrative Description of Project:

Project improved 115 L.F. of drainage system. Cleaned out 115 L.F. of roadside ditch. Installed sod for erosion control.

2019-579 / Mockingbird Drive

	Labor Hours	Labor Cost	Equipment Cost	Material Cost	Contractor Cost	Indirect Labor	Total Cost
AUDIT / Audit Project	1.0	\$21.79	\$0.00	\$0.00	\$0.00	\$0.00	\$21.79
HAUL / Hauling	6.0	\$133.62	\$74.40	\$8.52	\$0.00	\$86.52	\$303.06
RSDCL / Roadside Ditch - Cleanout	18.0	\$391.56	\$96.84	\$25.04	\$0.00	\$178.20	\$691.64
SI / Sod - Installation	21.0	\$456.82	\$125.64	\$221.07	\$0.00	\$207.90	\$1,011.43
UTLOC / Utility locates	0.5	\$10.90	\$0.00	\$0.00	\$0.00	\$0.00	\$10.90
2019-579 / Mockingbird Drive Sub Total	46.5	\$1,014.69	\$296.88	\$254.63	\$0.00	\$472.62	\$2,038.81
Grand Total	46.5	\$1,014.69	\$296.88	\$254.63	\$0.00	\$472.62	\$2,038.81

Before




During

(No Picture Available)

After



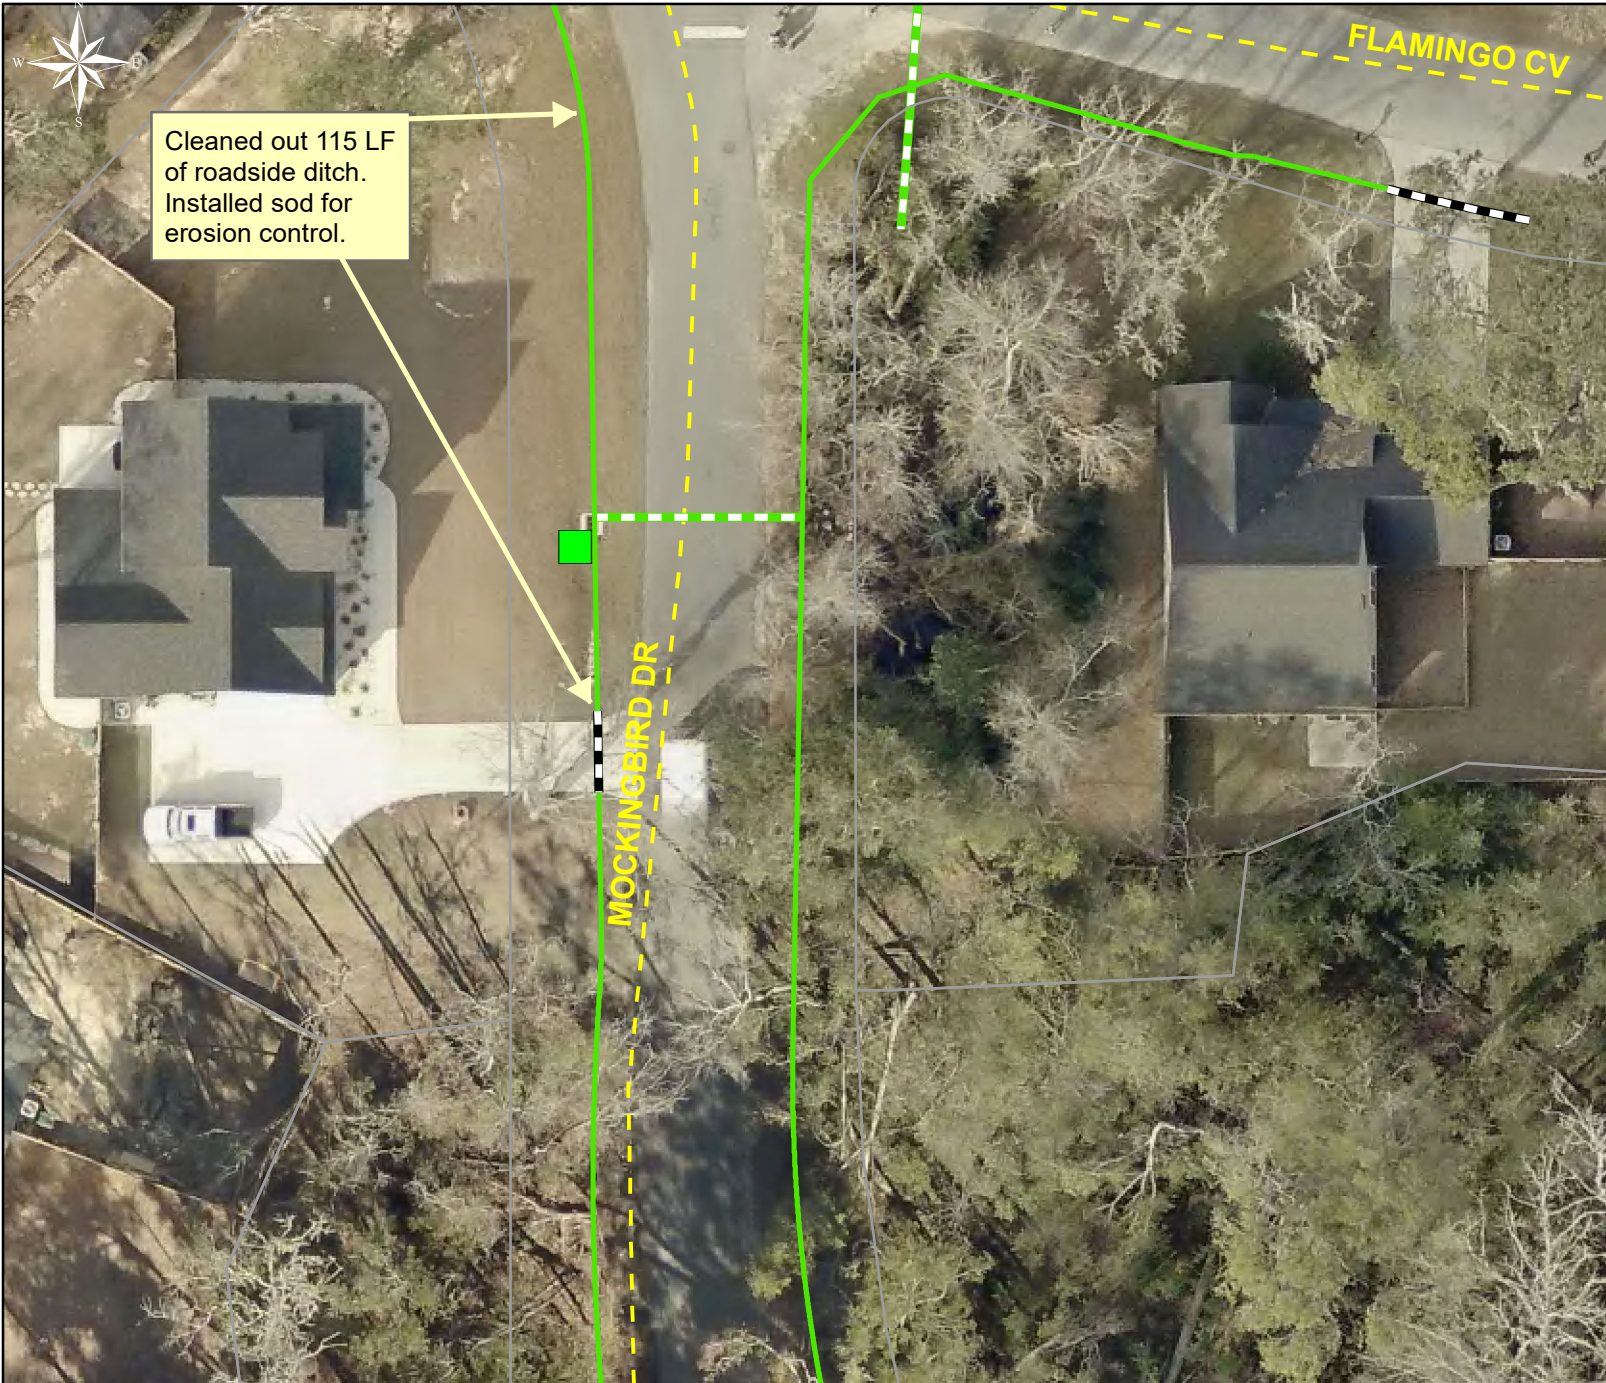

Project: Mockingbird Drive

Activity: Routine/ Preventive Maintenance

Project #: 2019-579

Township/SW Dist: Lady's Island/7

Completed: July 2019

Legend

Drainage Type

- Access Pipe
- Bleeder Pipe
- Channel Pipe
- Channel
- Stream
- Crossline Pipe
- Driveway Pipe
- Lateral
- Lateral Pipe
- River
- Road Pipe
- Roadside
- Roadside Pipe

0 5 10 20 30 40 Feet

1 inch = 33 feet

Prepared By: BC Stormwater Management Utility

Date Print: 08/19/19

File: C:\project summaries map\Mockingbird Drive_2019-579