



Beaufort County
Public Works
Stormwater Infrastructure
Project Summary

Project Summary: Joe Allen Drive & Patterson Road

Activity: Routine/Preventive Maintenance

Narrative Description of Project:

Duration: 2/14/17 - 3/7/17

Project improved 3,163 L.F. drainage system. Cleaned out 3,163 L.F. roadside ditch. Jetted (10) L.F. of driveway pipes and (3) crossline pipes. Handseeded for erosion control.

2017-533 / Joe Allen Dr & Patterson Rd	Labor Hours	Labor Cost	Equipment Cost	Material Cost	Contractor Cost	Indirect Labor	Total Cost
AUDIT / Audit Project	0.5	\$11.75	\$0.00	\$0.00	\$0.00	\$6.62	\$18.36
CLPJT / Crossline Pipe - Jetted	20.0	\$445.60	\$86.80	\$35.80	\$0.00	\$286.80	\$855.00
HAUL / Hauling	67.5	\$1,485.48	\$635.85	\$178.20	\$0.00	\$839.40	\$3,138.93
PL / Project Layout	18.0	\$412.75	\$25.20	\$18.96	\$0.00	\$233.32	\$690.23
RSDCL / Roadside Ditch - Cleanout	227.0	\$4,987.31	\$1,236.98	\$191.36	\$0.00	\$3,039.69	\$9,455.34
UTLOC / Utility locates	2.0	\$49.40	\$4.02	\$3.54	\$0.00	\$26.46	\$83.42
2017-533 / Joe Allen Dr & Patterson Rd Sub Total	335.0	\$7,392.28	\$1,988.85	\$427.86	\$0.00	\$4,432.29	\$14,241.28
 Grand Total	 335.0	 \$7,392.28	 \$1,988.85	 \$427.86	 \$0.00	 \$4,432.29	 \$14,241.28

(Pictures Not Available)



Project: Joe Allen
Drive & Patterson
Road
Map #1

Activity: Routine/
Preventive
Maintenance

Project #:
2017-533

Township/SW Dist:
Port Royal Island/6

Completed:
March 2017

Legend

Drainage Type


- Access Pipe
- Bleeder Pipe
- Channel Pipe
- Channel
- Stream
- Crossline Pipe
- Driveway Pipe
- Lateral
- Lateral Pipe
- River
- Road Pipe
- Roadside
- Roadside Pipe

0 80 160 320 480 640
Feet

1 inch = 330 feet

Prepared By: BC Stormwater Management Utility
Date Print: 05/03/17

File: C:\project summaries map\Joe Allen Drive & Patterson Road Map #1_2017-533

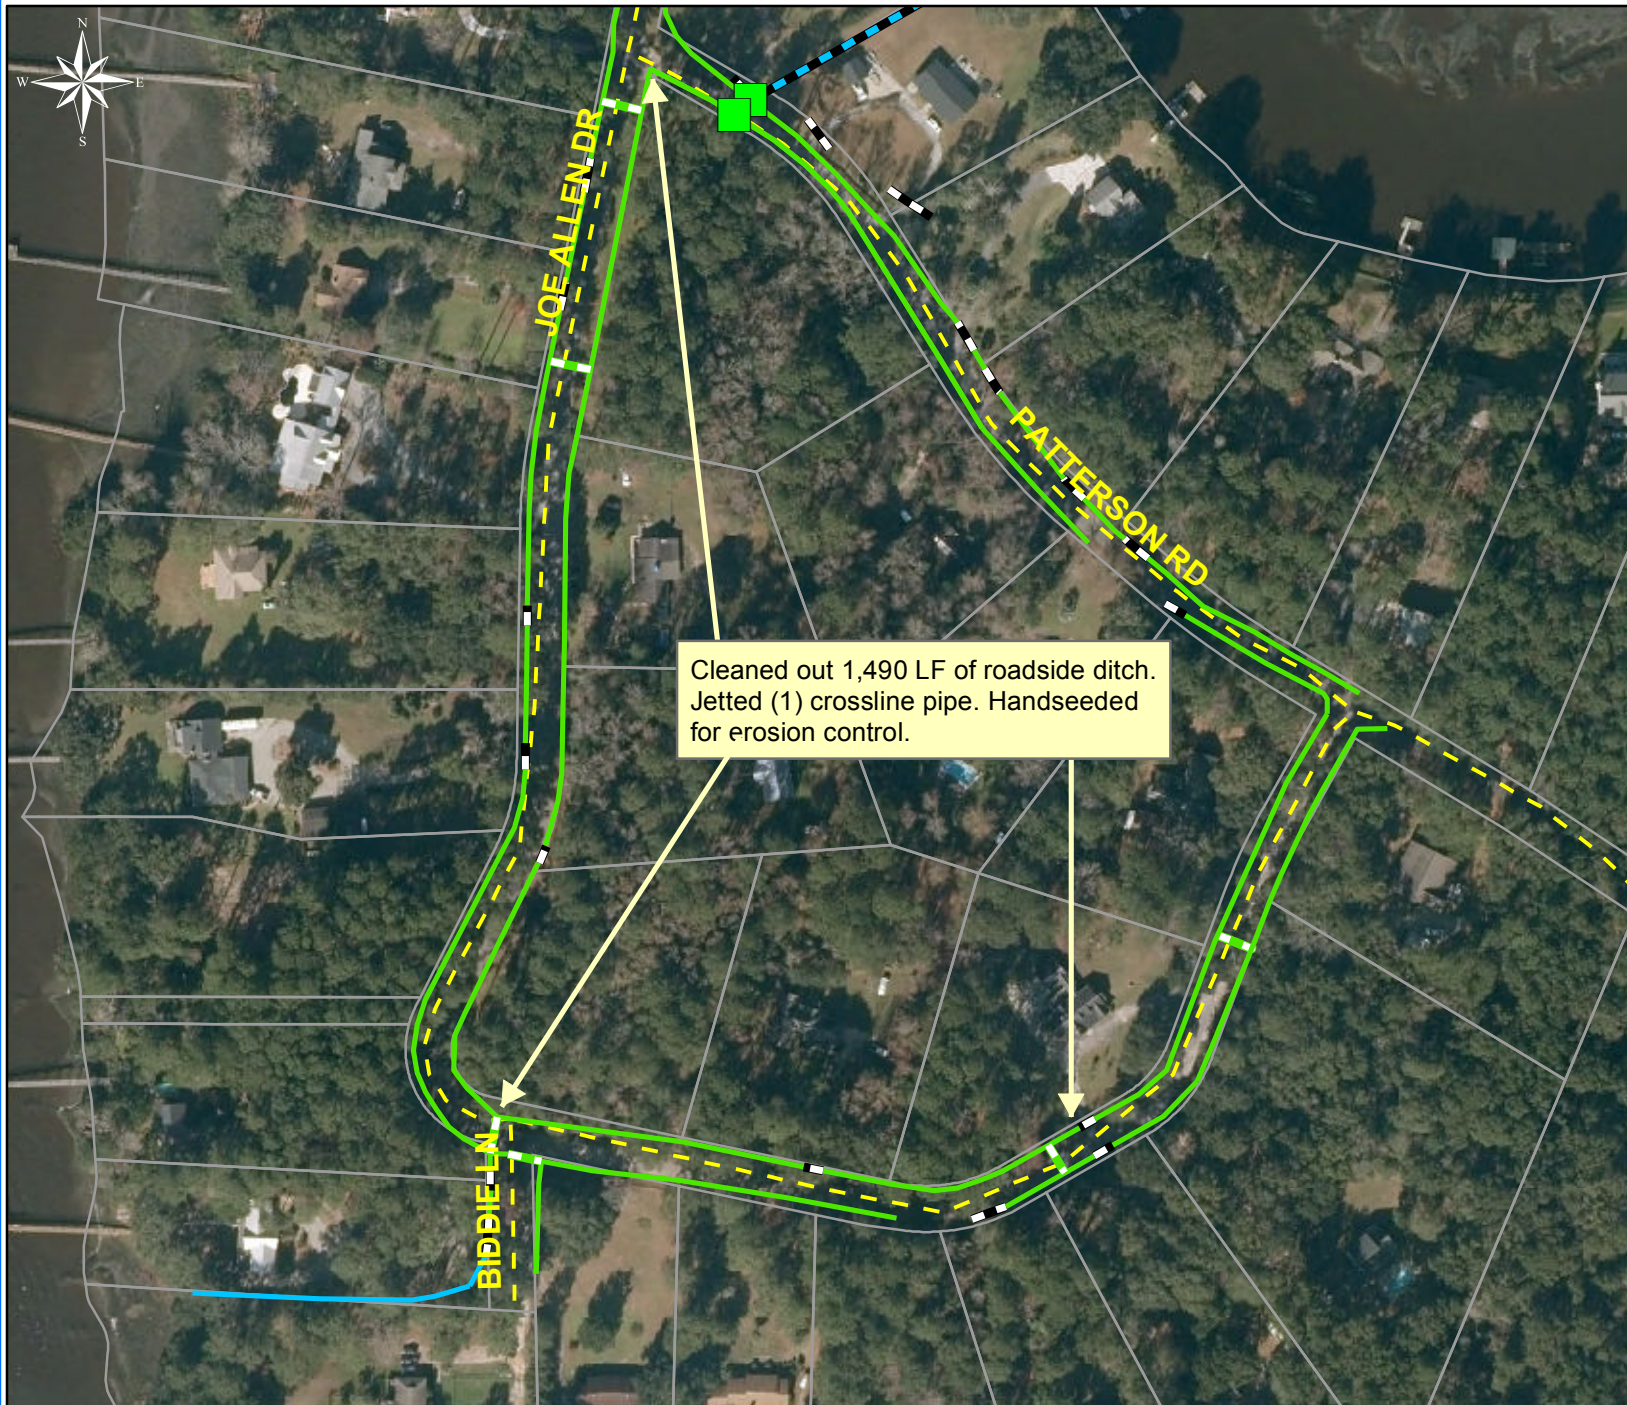

Project: Joe Allen
Drive & Patterson
Road
Map #2

Activity: Routine/
Preventive
Maintenance














Project #:
2017-533

Township/SW Dist:
Port Royal Island/6

Completed:
March 2017

Legend

Drainage Type


-  Access Pipe
-  Bleeder Pipe
-  Channel Pipe
-  Channel
-  Stream
-  Crossline Pipe
-  Driveway Pipe
-  Lateral
-  Lateral Pipe
-  River
-  Road Pipe
-  Roadside
-  Roadside Pipe

0 50 100 200 300 400
Feet

1 inch = 210 feet

Prepared By: BC Stormwater Management Utility
Date Print: 05/03/17

File: C:\project summaries map\Joe Allen Drive & Patterson Road Map #2_2017-533

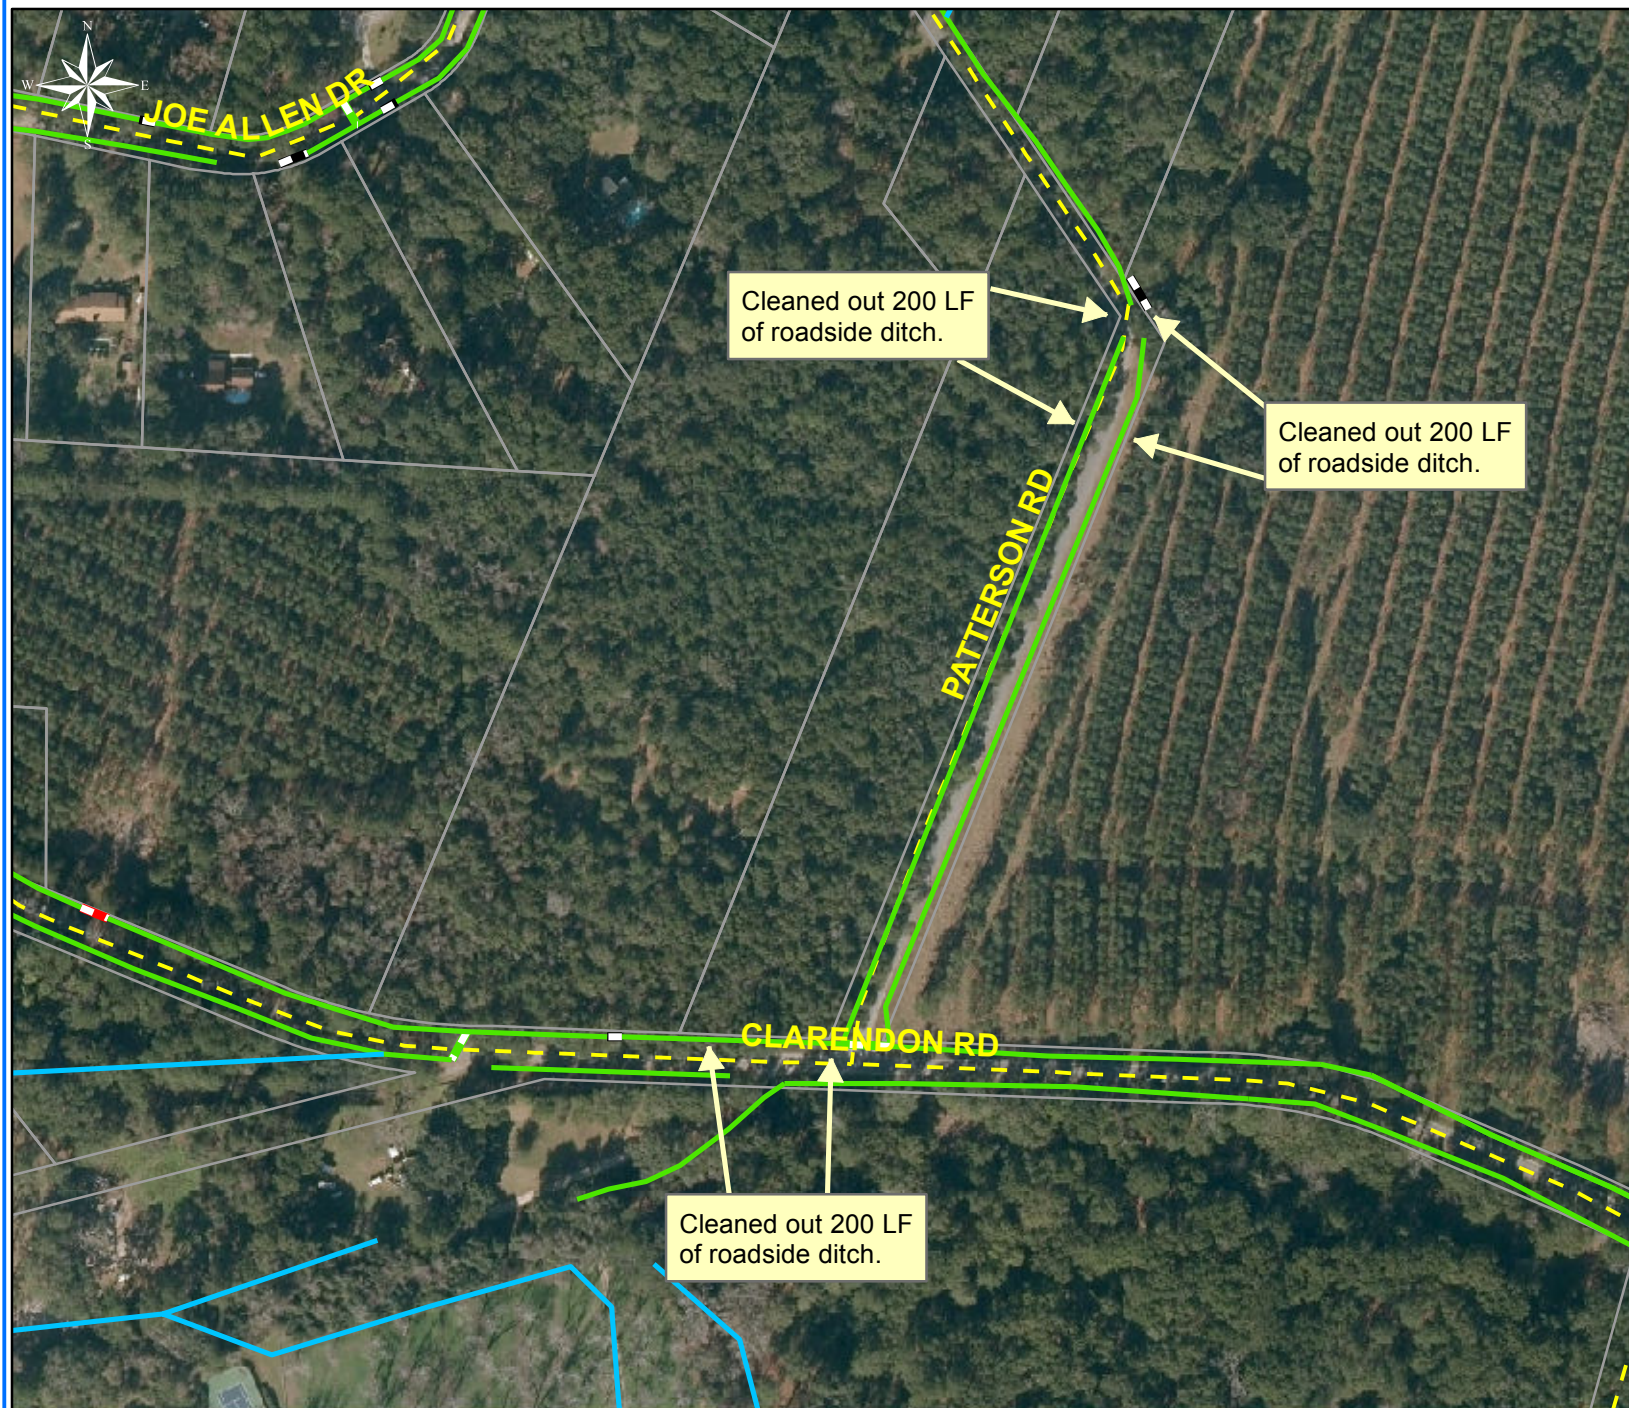

Project: Joe Allen
Drive & Patterson
Road
Map #3

Activity: Routine/
Preventive
Maintenance














Project #:
2017-533

Township/SW Dist:
Port Royal Island/6

Completed:
March 2017

Legend

Drainage Type

-  Access Pipe
-  Bleeder Pipe
-  Channel Pipe
-  Channel
-  Stream
-  Crossline Pipe
-  Driveway Pipe
-  Lateral
-  Lateral Pipe
-  River
-  Road Pipe
-  Roadside
-  Roadside Pipe

0 60 120 240 360 480
Feet

1 inch = 250 feet

Prepared By: BC Stormwater Management Utility
Date Print: 05/03/17

File: C:\project summaries map\Joe Allen Drive & Patterson Road Map #3_2017-533