





COMBINATION ALTERNATIVE

PUBLIC MEETING
BURNT CHURCH ROAD IMPROVEMENTS
NOVEMBER 17, 2022

 


BEAUFORT COUNTY TRANSPORTATION PROGRAM


 




PROPOSED
NEW PAVEMENT

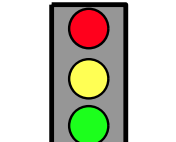


EXISTING SIGNAL

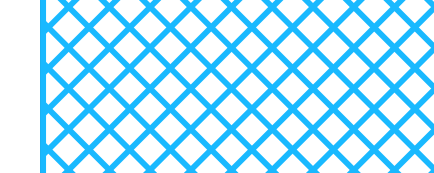


WETLAND




TRACT NUMBER

 

PROPOSED
NEW RIGHT-OF-WAY

 


EXISTING
RIGHT-OF-WAY

 

PROPERTY LINE

0 25 50 100

PLAN SCALE 1" = 50'

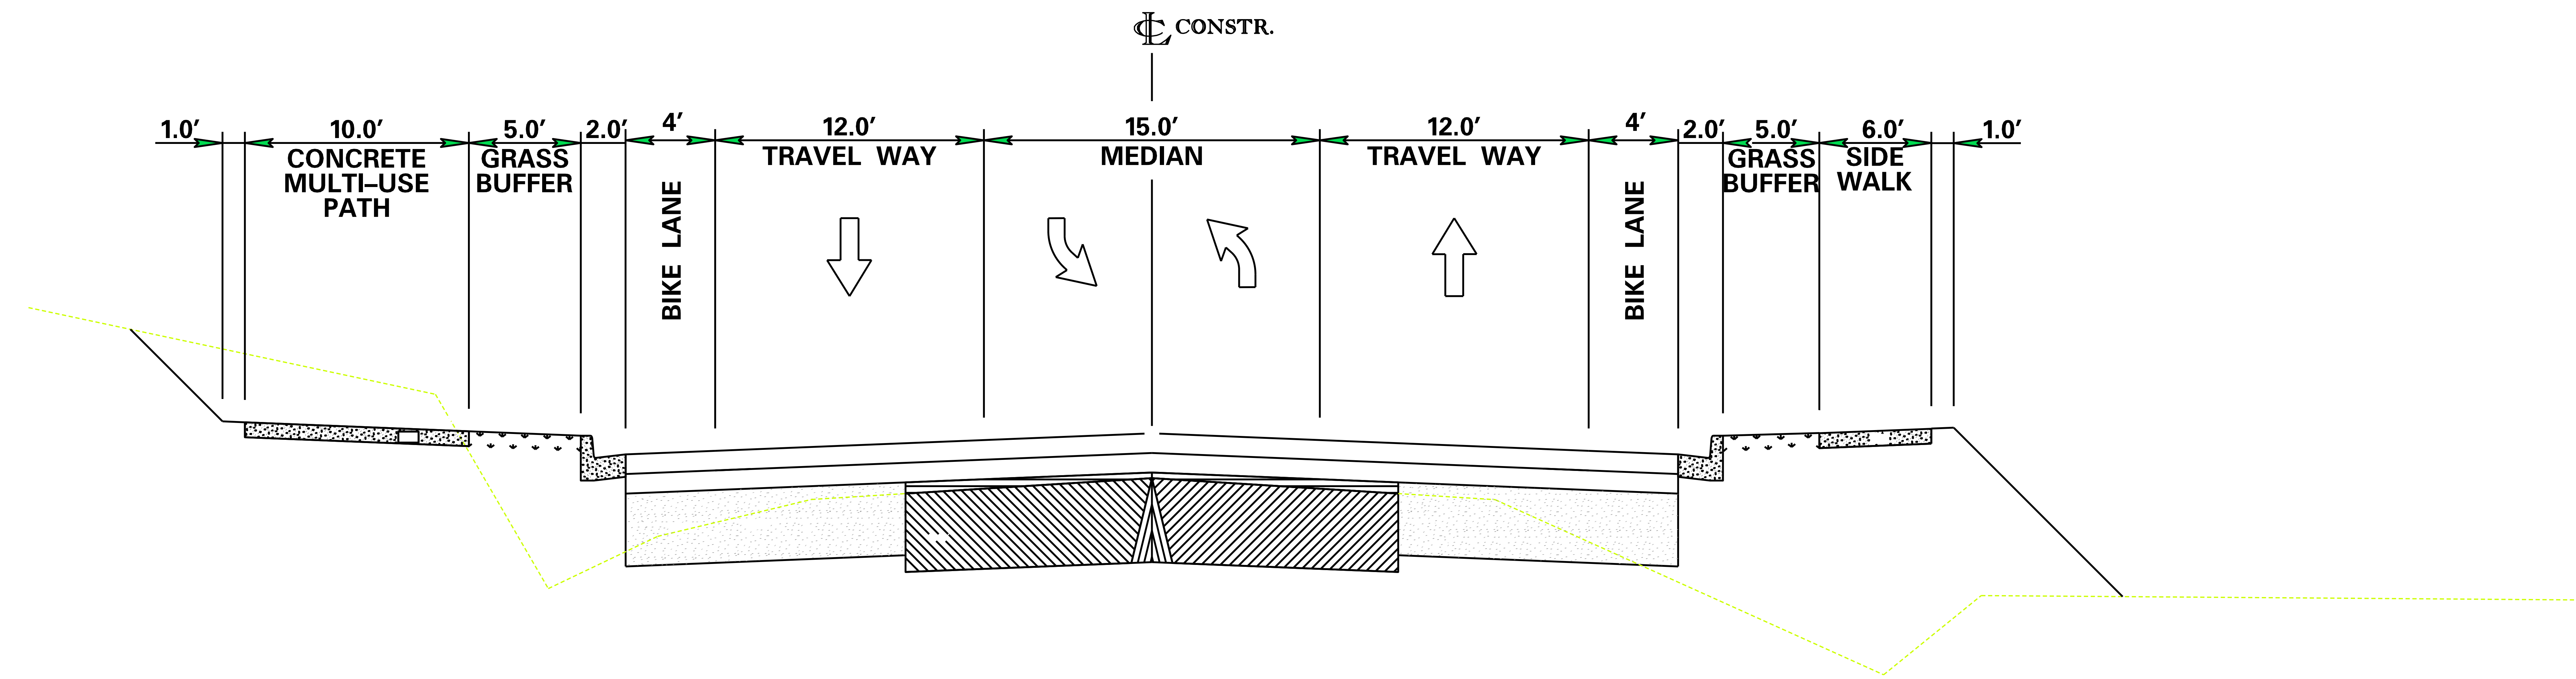

PRELIMINARY CONCEPT SUBJECT TO CHANGE BASED ON PUBLIC INPUT